

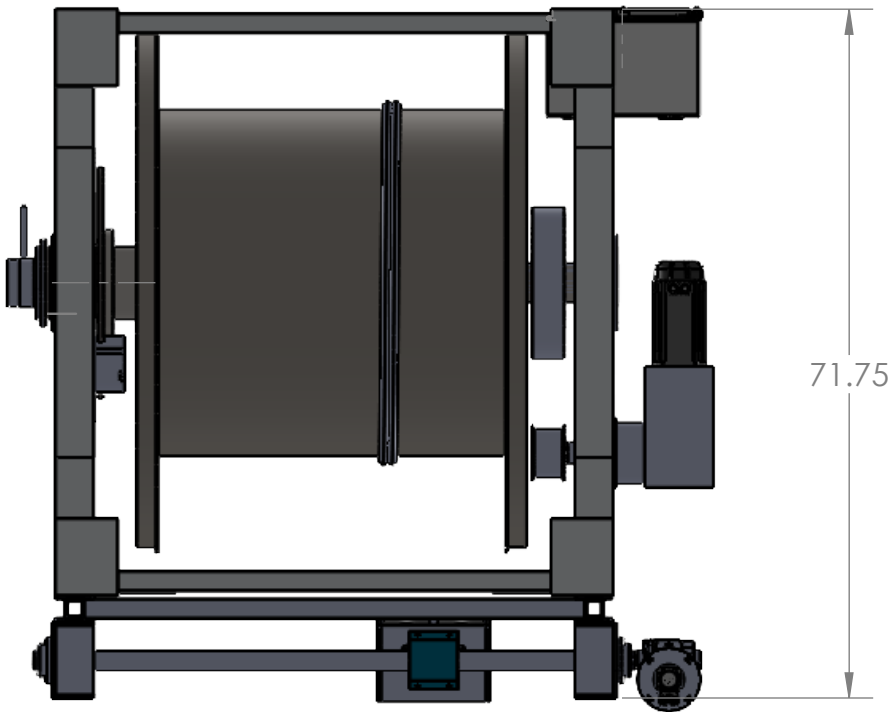


THE INFORMATION CONTAINED IN THIS DRAWING IS THE SOLE PROPERTY OF MBARI ANY REPRODUCTION IN PART OR WHOLE WITHOUT THE WRITTEN PERMISSION OF MBARI IS PROHIBITED.

REVISIONS			
REV.	DESCRIPTION	DATE	APPROVED
	INITIAL RELEASE	X/XX/00	J.E.

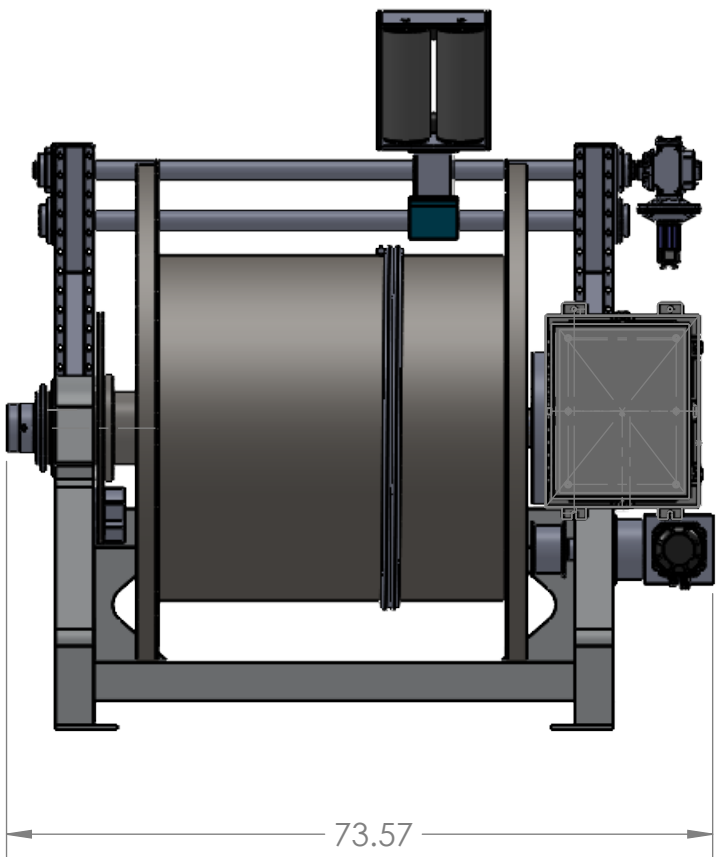

NOTES: (CONT. FROM TITLE BLOCK)

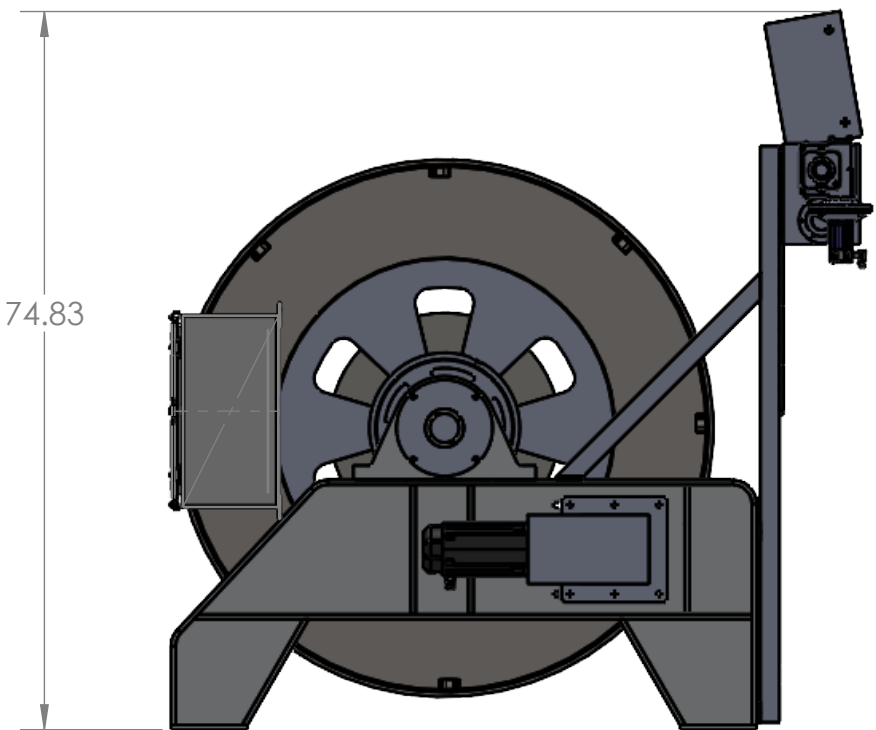

ECCN-8A002.a.3

ITEM NO.	QTY.	PART NO.	DESCRIPTION		VENDOR	MATERIAL SPECIFICATION
BILL OF MATERIALS						
Shop / Q.C.		UNLESS OTHERWISE SPECIFIED TOLERANCES ARE:			APPROVALS DATE	
Inspector		1 PLACE DIM ±1/16	2 PLACE DIM ±.02	3 PLACE DIM ±.005	ANGLES ±1°	DRAWN J. ERICKSON X/XX/00
Shop Foreman		1. DIMENSIONS ARE IN INCHES 2. DIMENSION LIMITS HELD AFTER PLATING. 3. REMOVE BURRS AND SHARP EDGES .015 MAX. 4. MACHINED FILET RADII .0150-.030. 5. MACHINED DIAMETERS ON A COMMON CENTERLINE CONCENTRIC WITHIN .005 6. PERPENDICULARITY & PARALLELISM OF MACHINED SURFACES .002 PER INCH. MAX .012 INCHES FOR SINGLE SURFACE.				ENGINEER J. ERICKSON X/XX/00
Engineer						CHECKED
NEXT ASSY Description	NEXT ASSY Number	PROJECT NO. XXX				Monterey Bay Aquarium Research Institute MBARI 7700 Sandholdt RD. Moss Landing, CA 95039 PH: (831) 775-1700 
		PROJECT ZZZZZZZZ				
Application		DO NOT SCALE DRAWING			WEIGHT lb.	PROJECT NAME MINI ROV Winch SIZE B DWG. NO. .DWG REV.
					SCALE 1:32 CAD FILE: MECH ENG ON TORNADO SHEET 1 OF 1	