


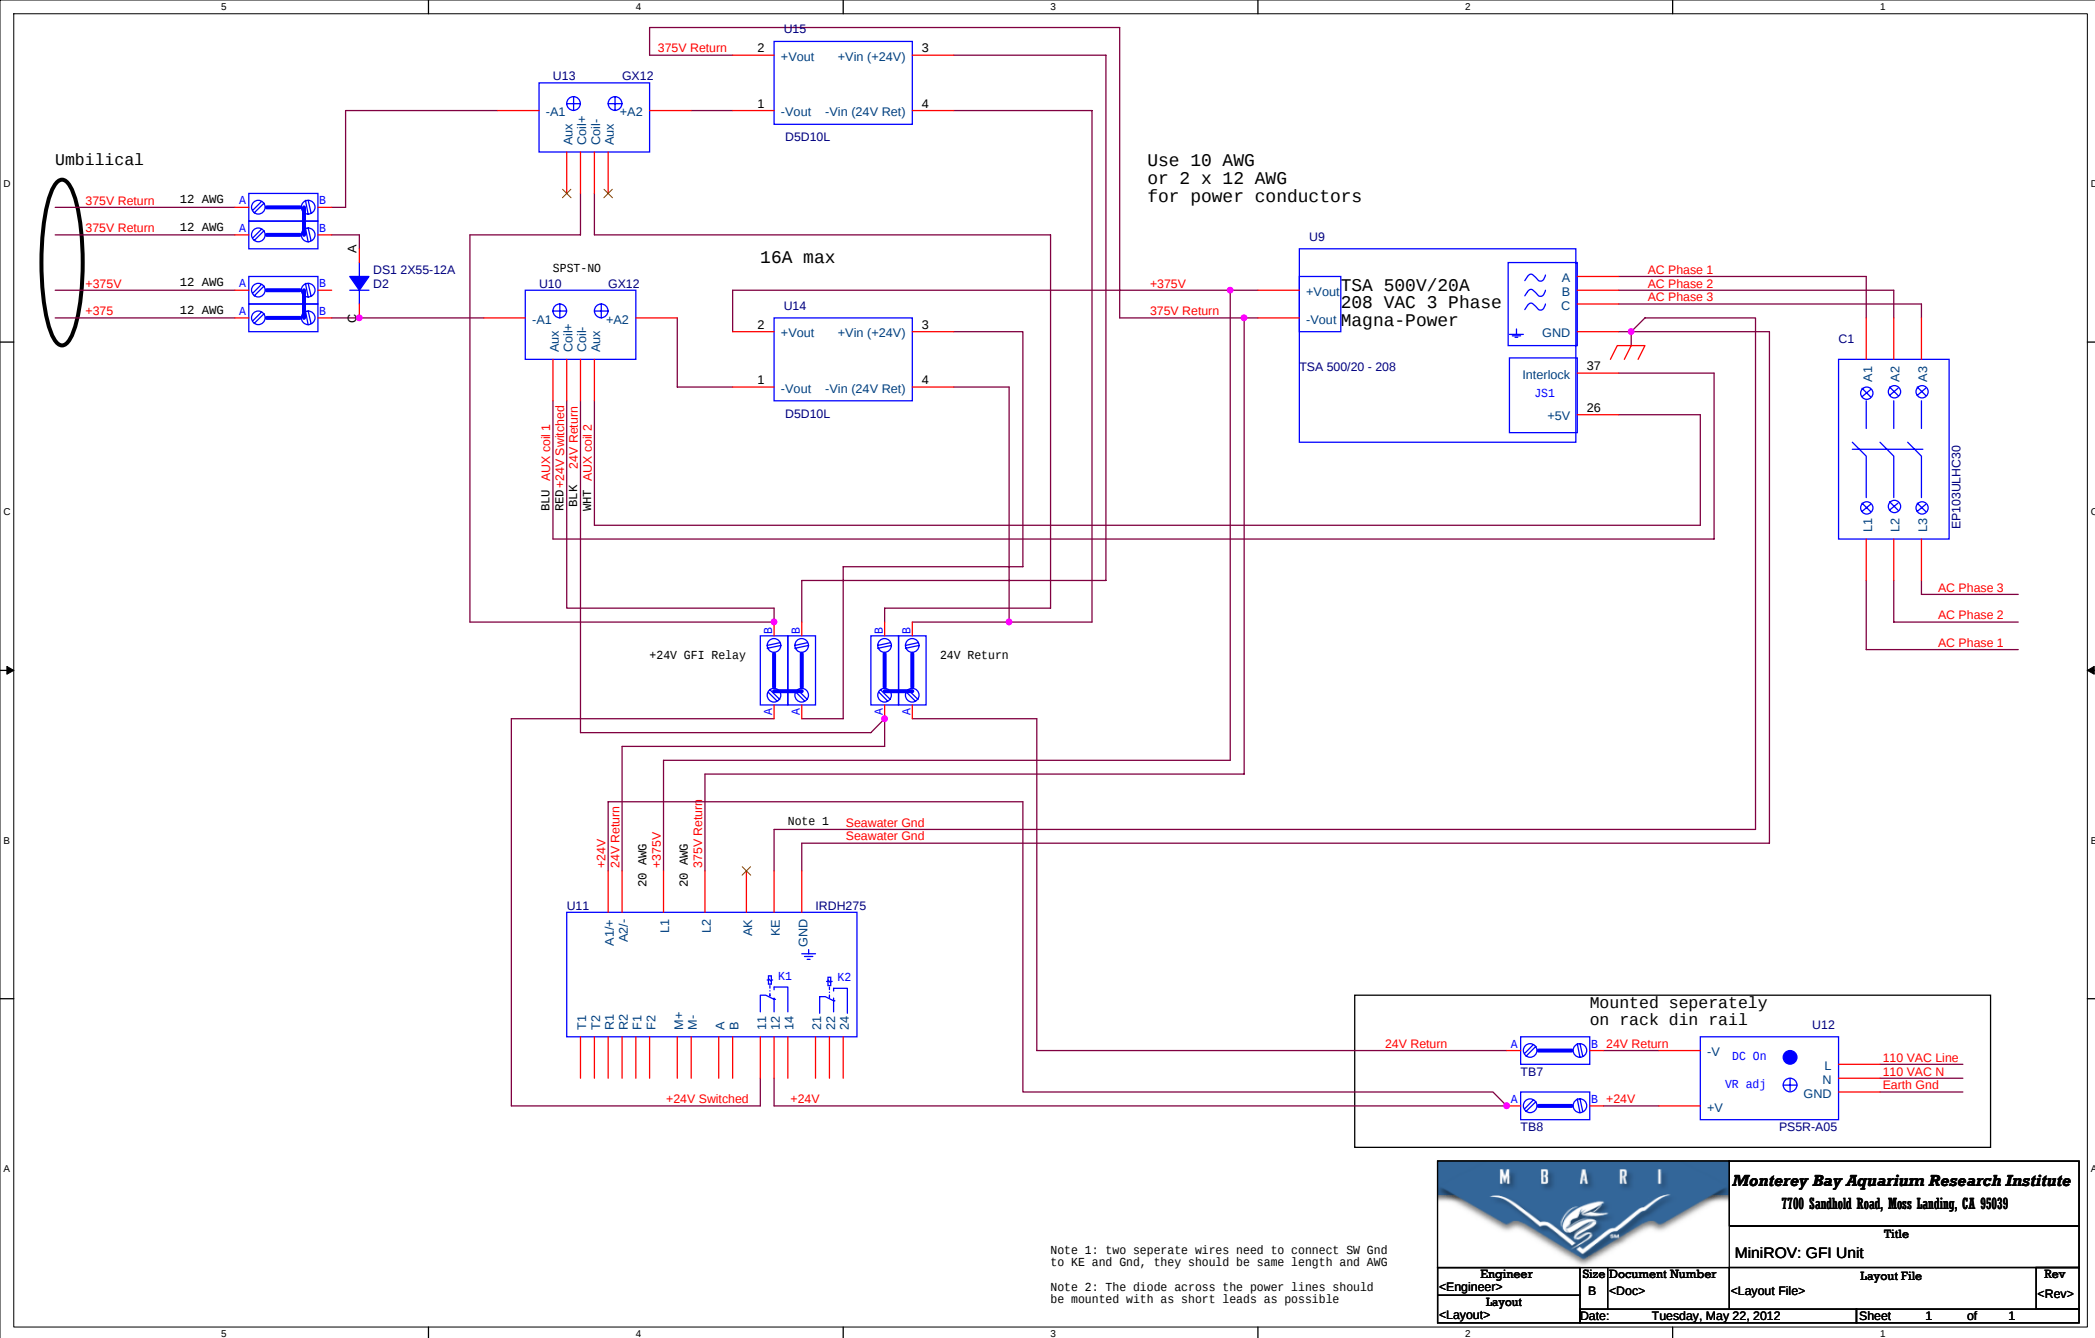

Monterey Bay Aquarium Research Institute
 7700 Sandholdt Road, Moss Landing, CA 95039

Title

MiniROV: GFI Unit

Engineer <Engineer>	Size B	Document Number <Doc>	Layout File <Layout File>	Rev <Rev>
Layout <Layout>	Date: Tuesday, May 22, 2012	Sheet 1 of 1		