


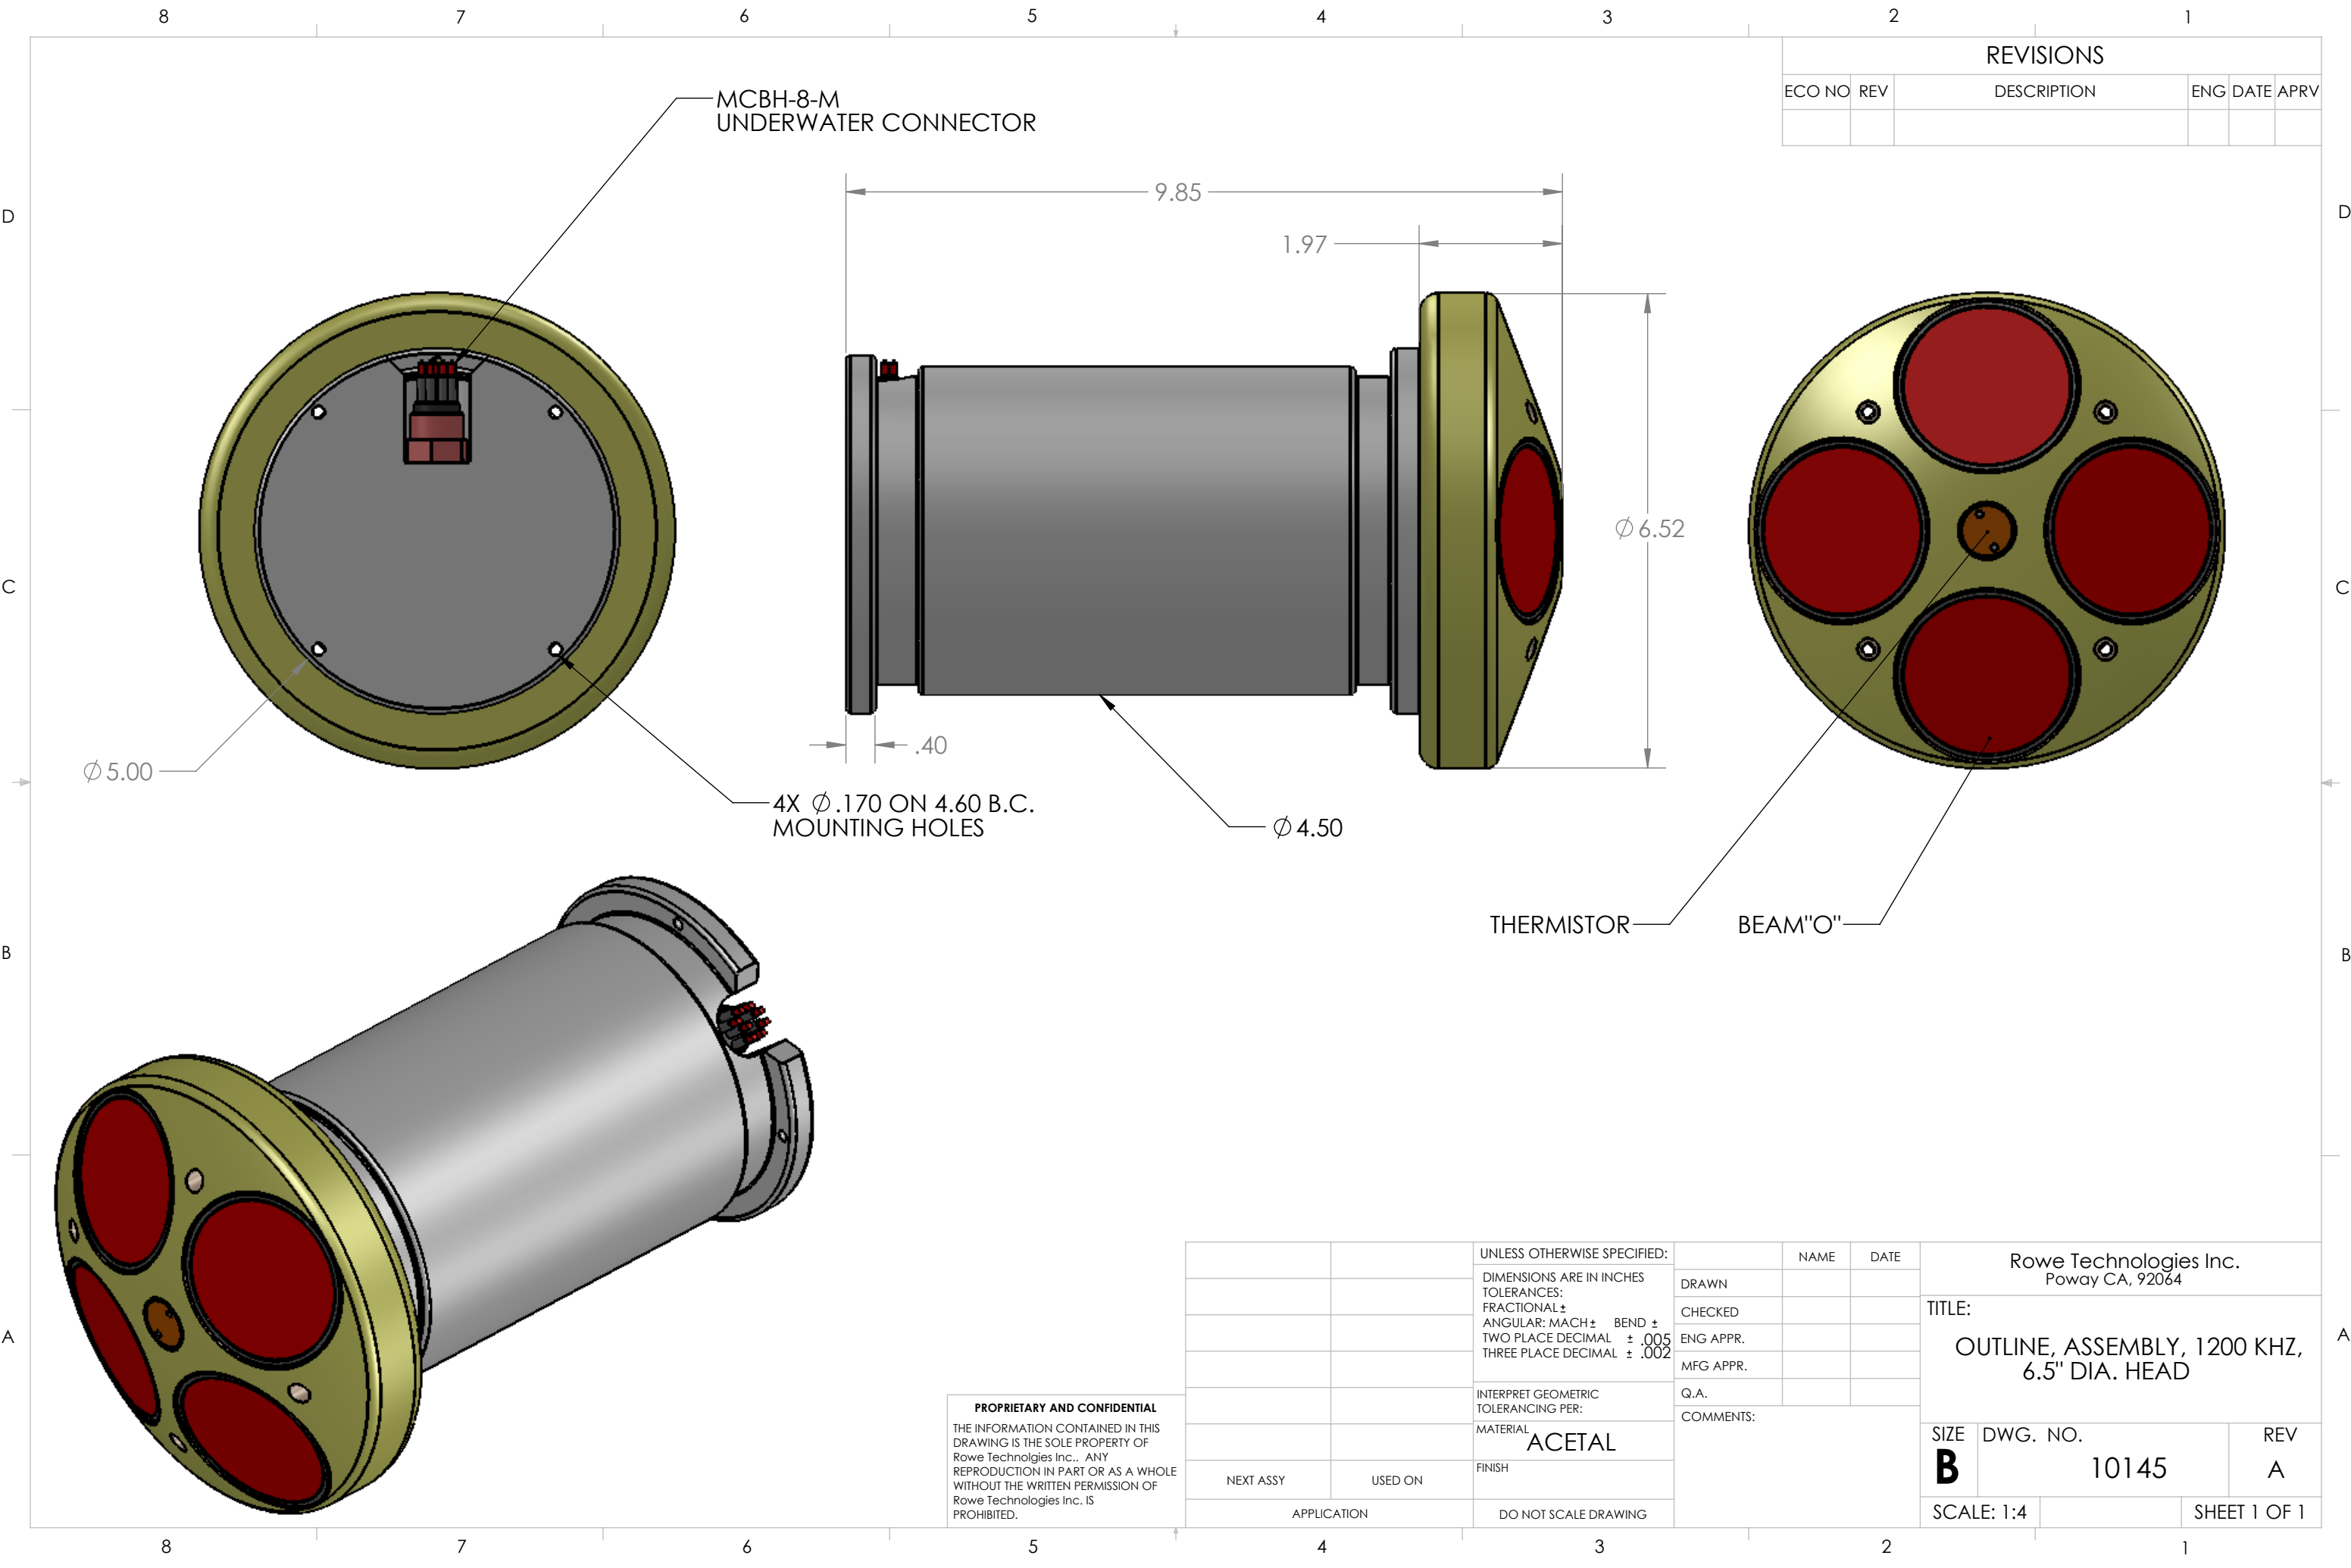

REVISIONS				
ECO NO	REV	DESCRIPTION	ENG DATE	APRV

PROPRIETARY AND CONFIDENTIAL
THE INFORMATION CONTAINED IN THIS DRAWING IS THE SOLE PROPERTY OF Rowe Technologies Inc.. ANY REPRODUCTION IN PART OR AS A WHOLE WITHOUT THE WRITTEN PERMISSION OF Rowe Technologies Inc. IS PROHIBITED.

		UNLESS OTHERWISE SPECIFIED:		NAME	DATE	Rowe Technologies Inc. Poway CA, 92064	
		DIMENSIONS ARE IN INCHES	DRAWN				
		TOLERANCES:	CHECKED				
		FRACTIONAL $\pm$	ENG APPR.			TITLE: OUTLINE, ASSEMBLY, 1200 KHZ, 6.5" DIA. HEAD	
		ANGULAR: MACH $\pm$ BEND $\pm$	MFG APPR.				
		TWO PLACE DECIMAL $\pm .005$	Q.A.			SIZE	DWG. NO.
		THREE PLACE DECIMAL $\pm .002$	COMMENTS:			B	10145
		INTERPRET GEOMETRIC TOLERANCING PER:				REV	A
		MATERIAL				SCALE: 1:4	SHEET 1 OF 1
		FINISH					
NEXT ASSY	USED ON	DO NOT SCALE DRAWING					