


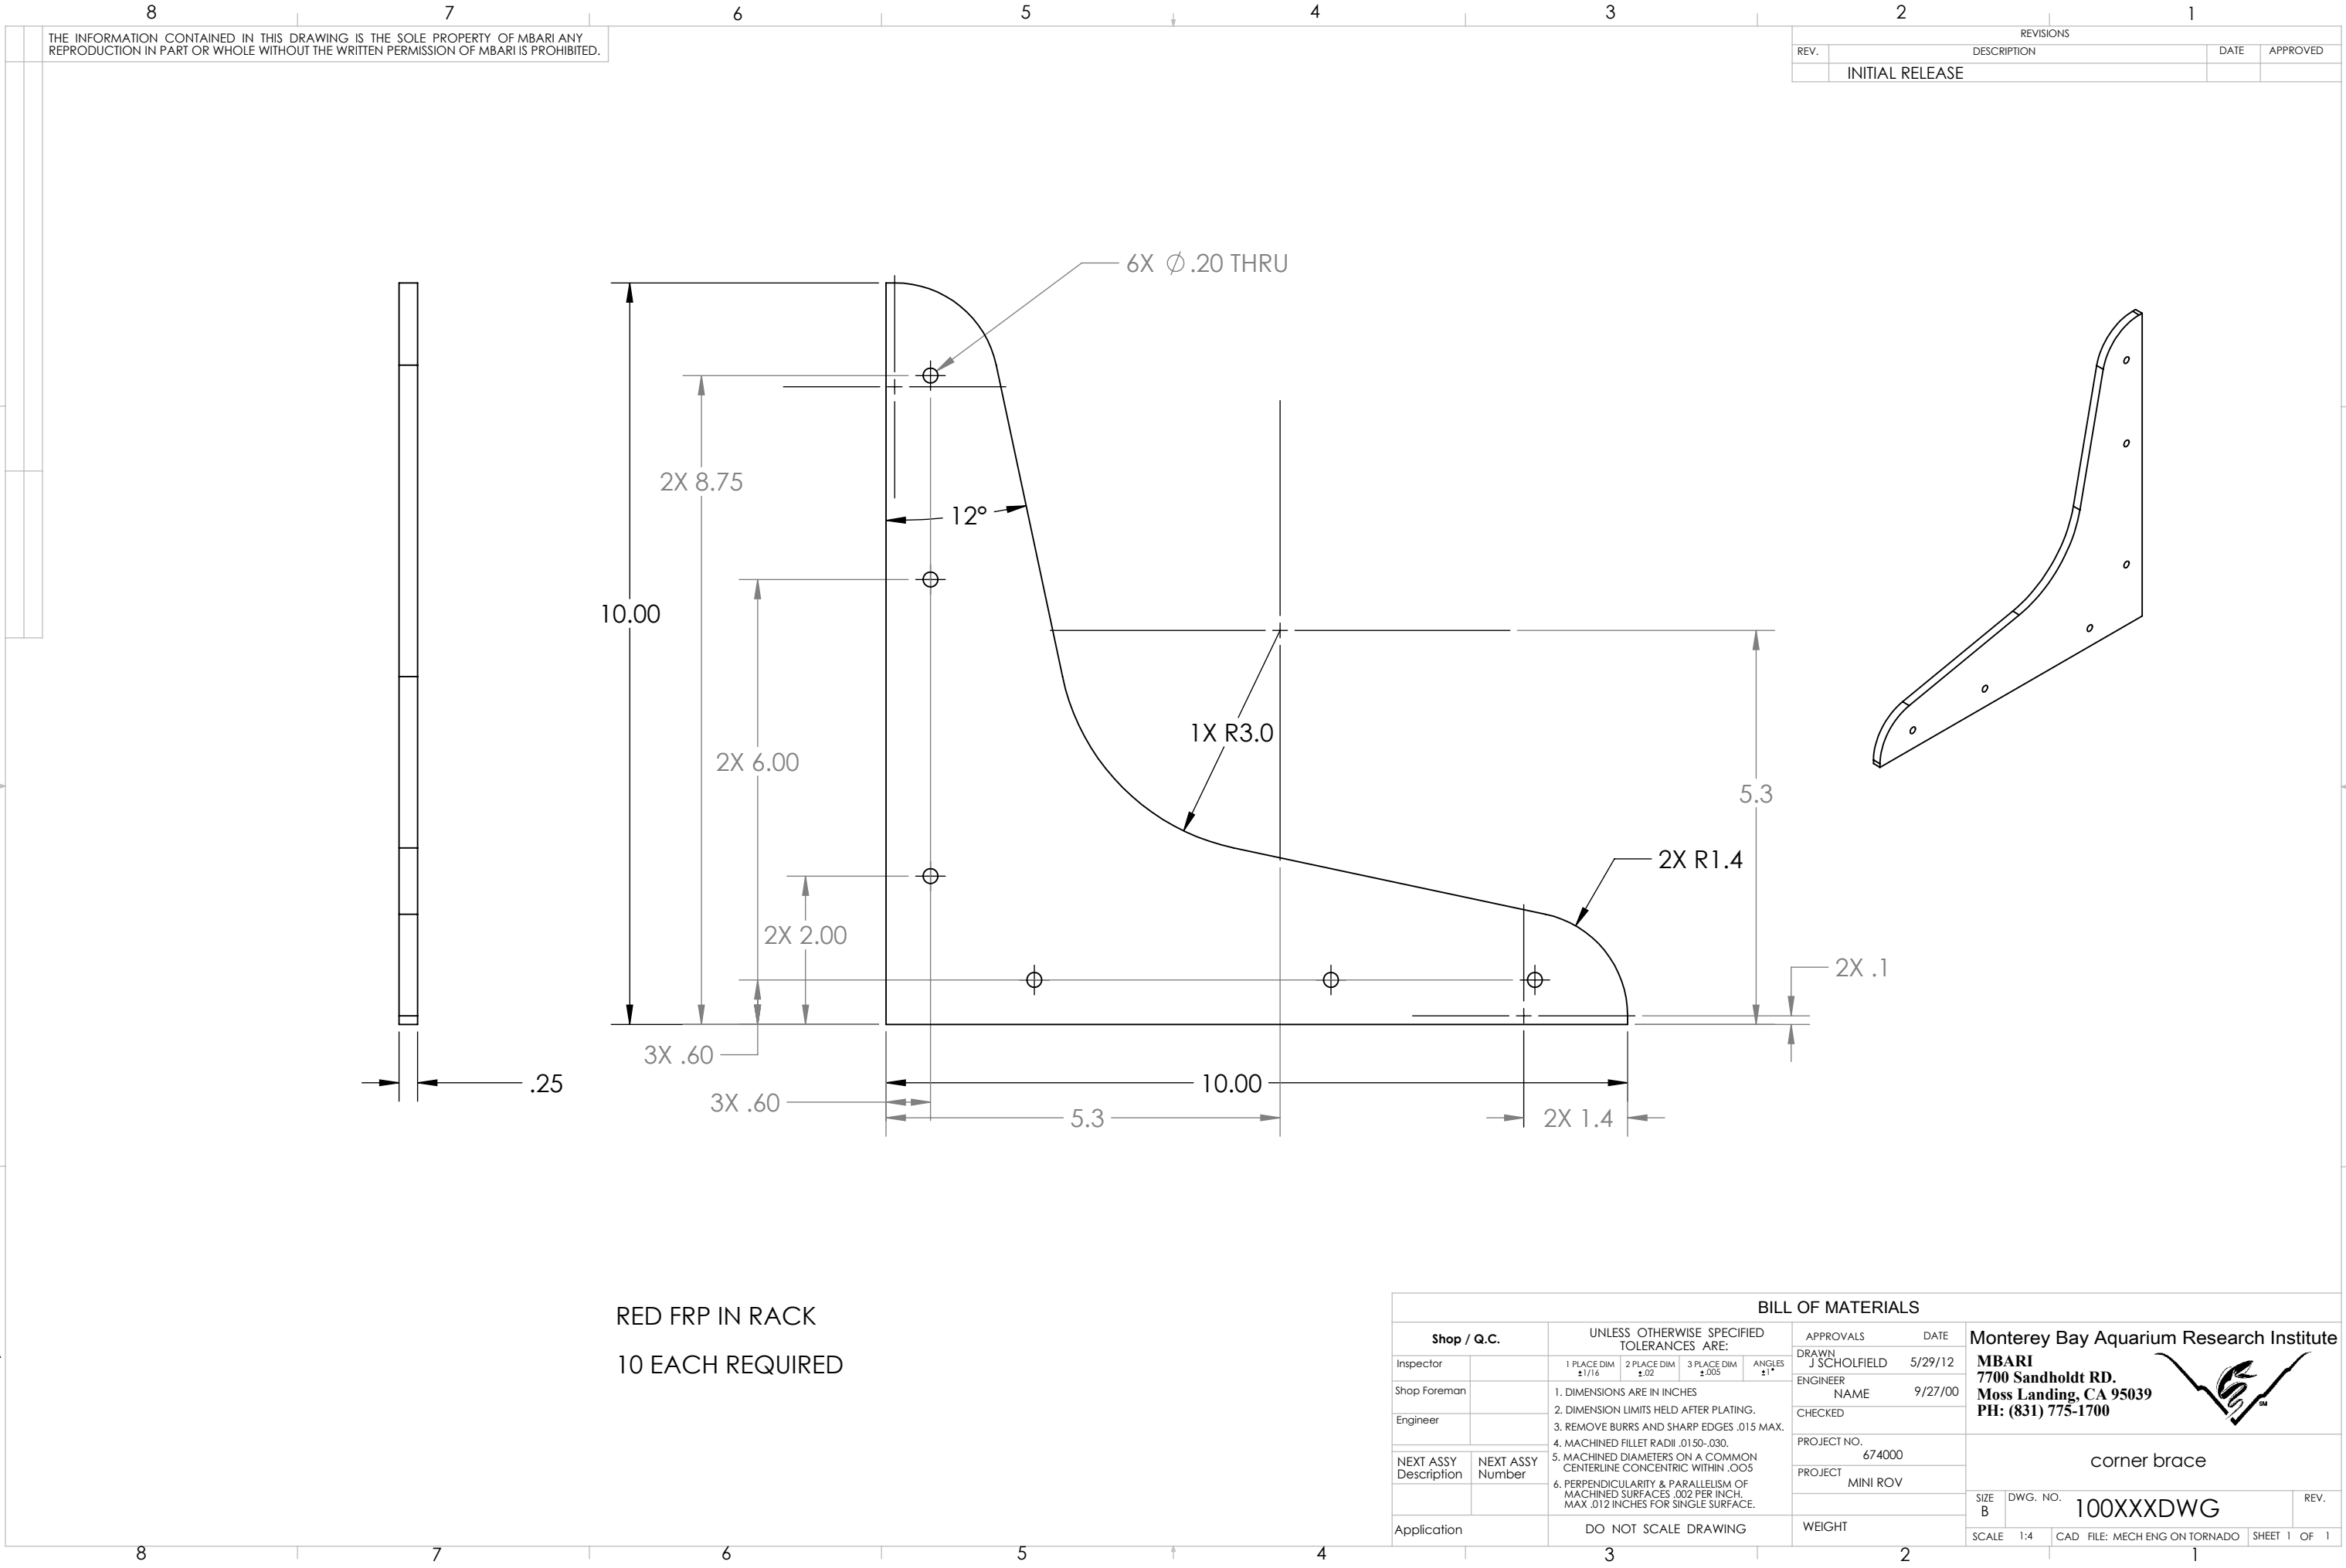

RED FRP IN RACK
10 EACH REQUIRED