

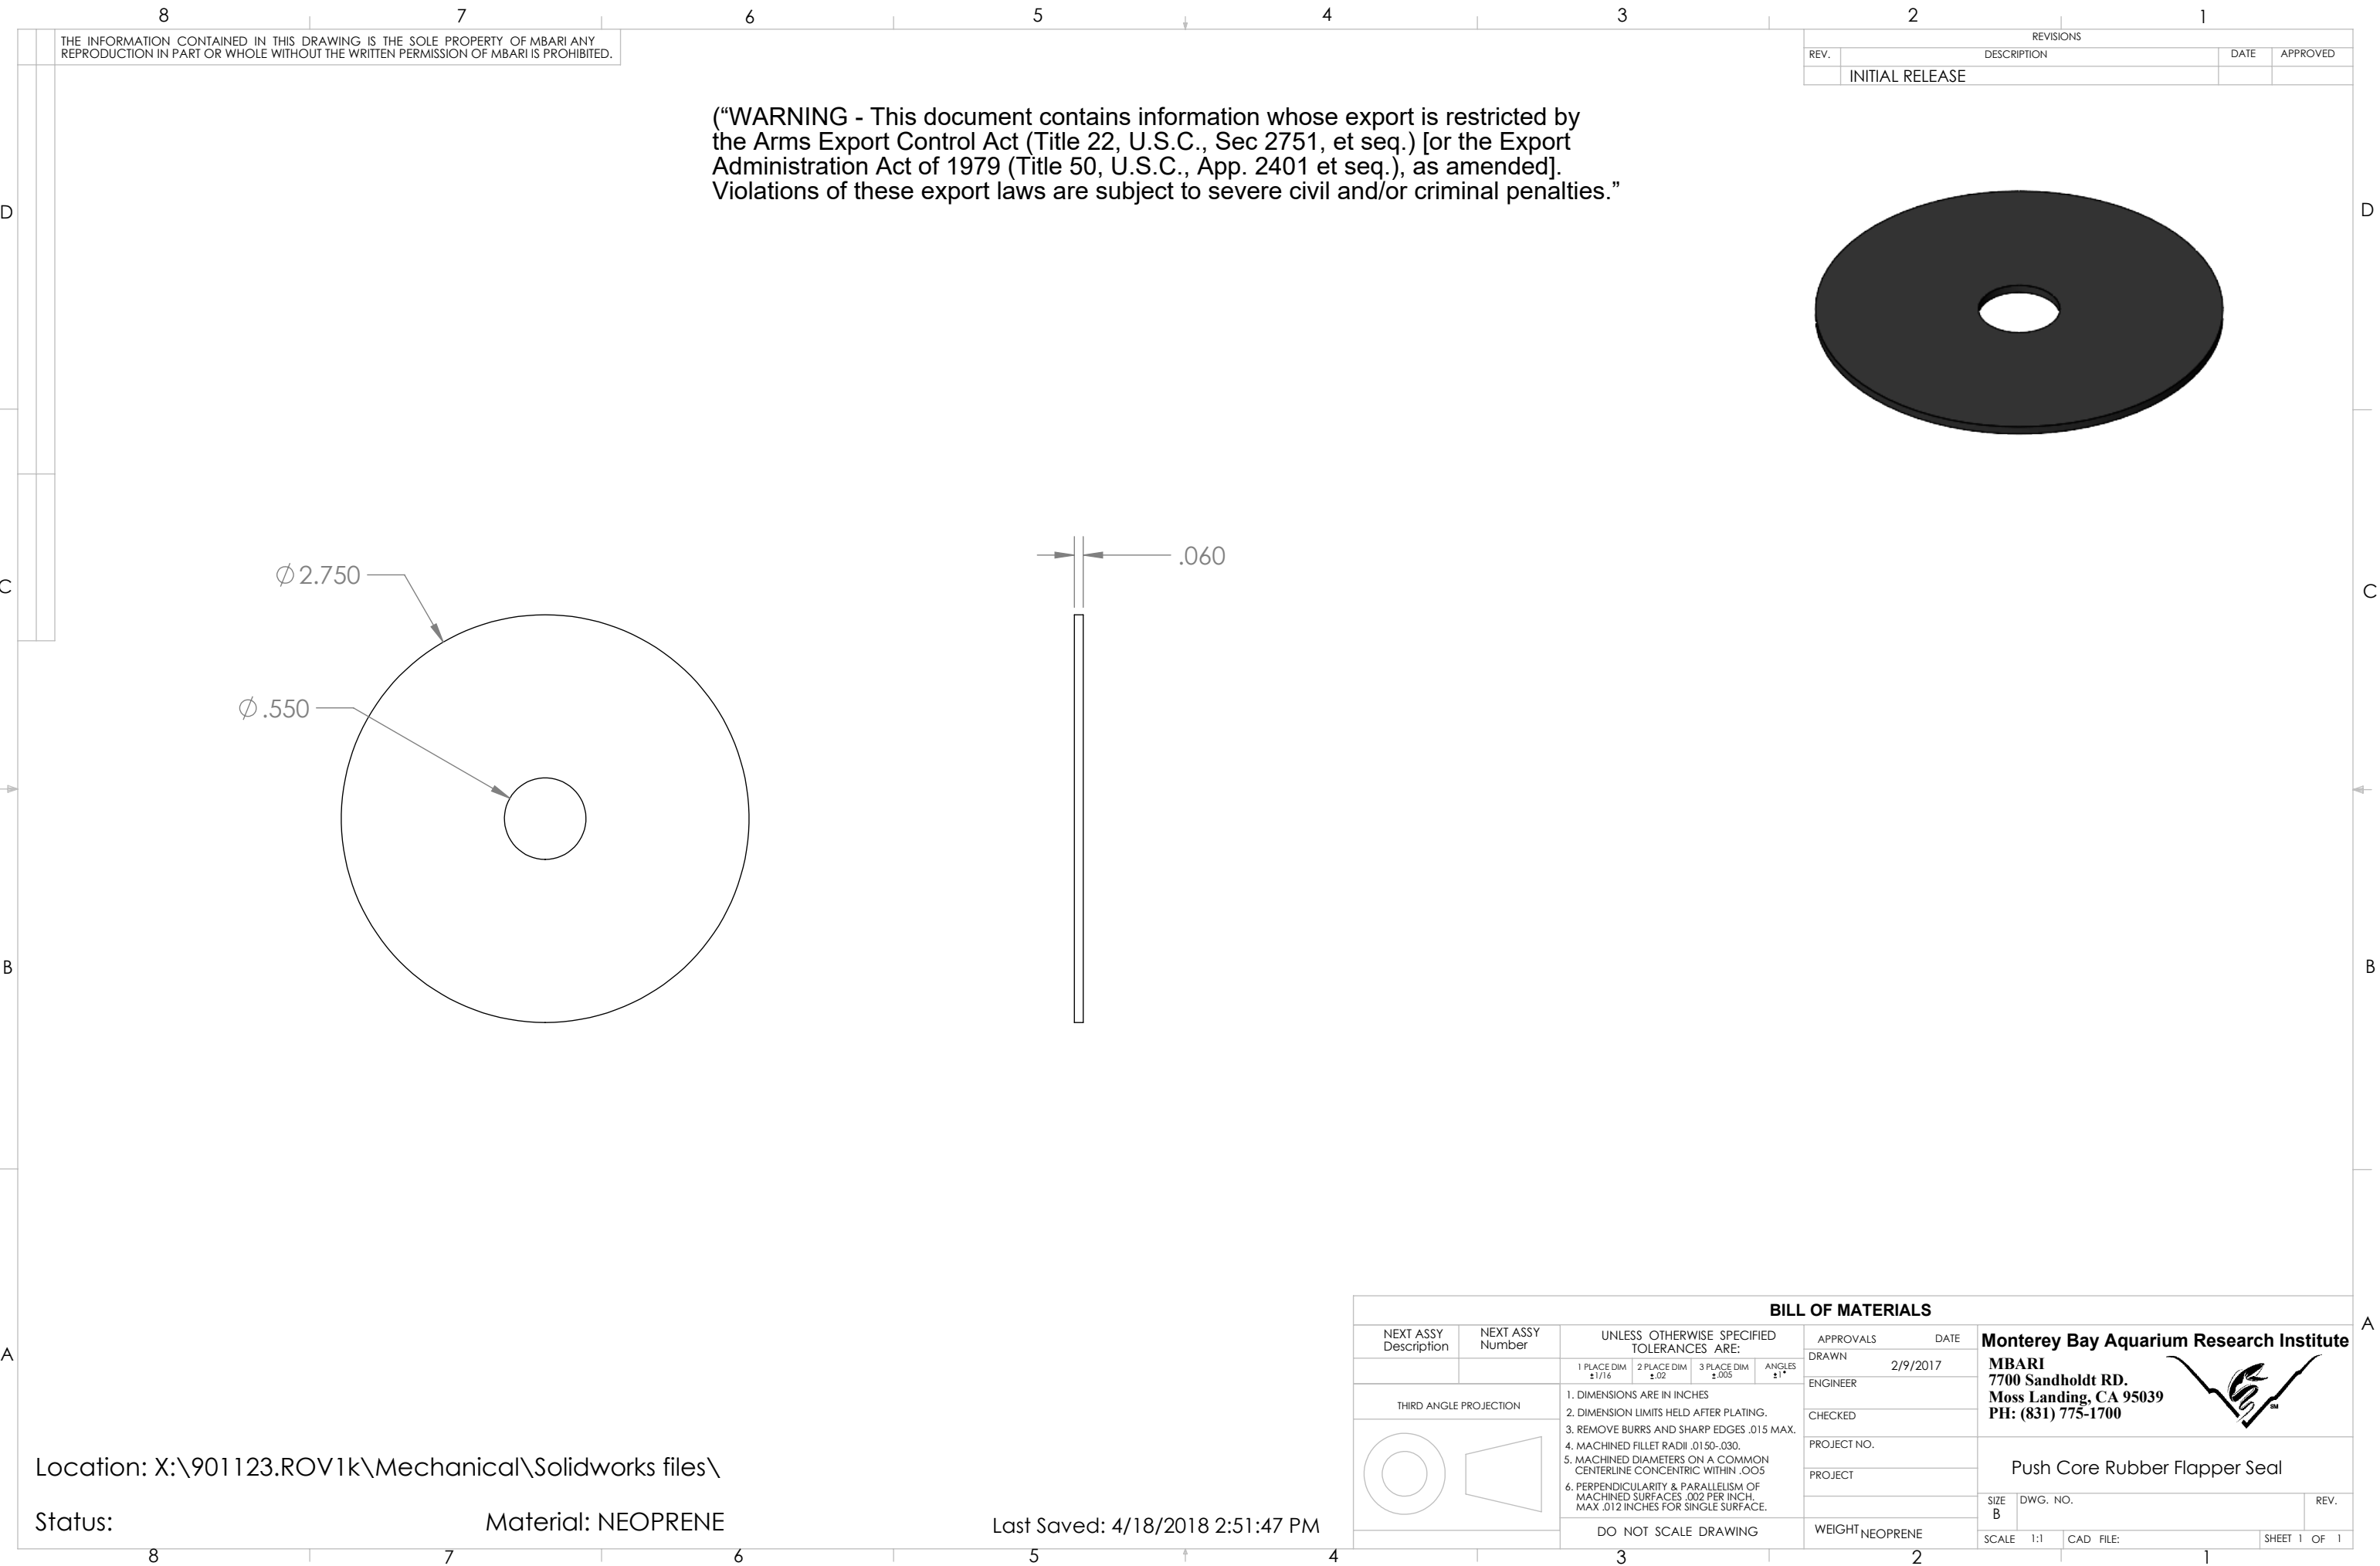
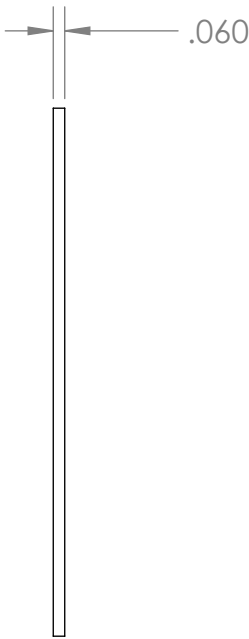


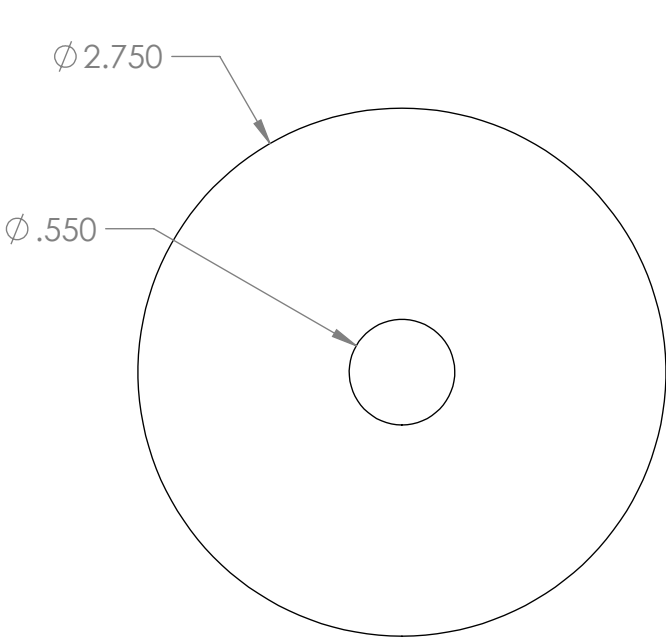

THE INFORMATION CONTAINED IN THIS DRAWING IS THE SOLE PROPERTY OF MBARI ANY REPRODUCTION IN PART OR WHOLE WITHOUT THE WRITTEN PERMISSION OF MBARI IS PROHIBITED.

(“WARNING - This document contains information whose export is restricted by the Arms Export Control Act (Title 22, U.S.C., Sec 2751, et seq.) [or the Export Administration Act of 1979 (Title 50, U.S.C., App. 2401 et seq.), as amended]. Violations of these export laws are subject to severe civil and/or criminal penalties.”

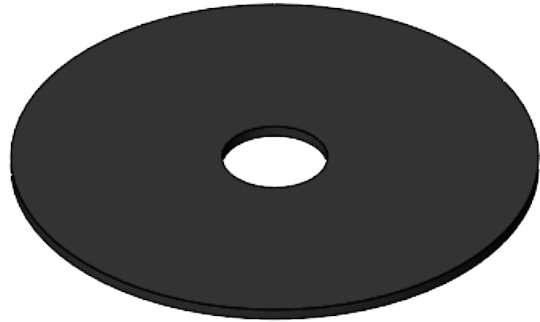

Location: X:\901123.ROV1k\Mechanical\Solidworks files\

Status: Material: NEOPRENE

Last Saved: 4/18/2018 2:51:47 PM

BILL OF MATERIALS													
NEXT ASSY Description	NEXT ASSY Number	UNLESS OTHERWISE SPECIFIED TOLERANCES ARE:				APPROVALS		DATE					
		1 PLACE DIM ±1/16	2 PLACE DIM ±.02	3 PLACE DIM ±.005	ANGLES ±1°	DRAWN	2/9/2017						
THIRD ANGLE PROJECTION		1. DIMENSIONS ARE IN INCHES 2. DIMENSION LIMITS HELD AFTER PLATING. 3. REMOVE BURRS AND SHARP EDGES .015 MAX. 4. MACHINED FILLET RADII .0150-.030. 5. MACHINED DIAMETERS ON A COMMON CENTERLINE CONCENTRIC WITHIN .005 6. PERPENDICULARITY & PARALLELISM OF MACHINED SURFACES .002 PER INCH. MAX .012 INCHES FOR SINGLE SURFACE.				ENGINEER		Monterey Bay Aquarium Research Institute MBARI 7700 Sandholdt RD. Moss Landing, CA 95039 PH: (831) 775-1700 					
						CHECKED							
						PROJECT NO.							
						PROJECT							
		DO NOT SCALE DRAWING				WEIGHT		NEOPRENE					
						SIZE B	DWG. NO.			REV.			
						SCALE	1:1		CAD FILE:			SHEET 1 OF 1	