



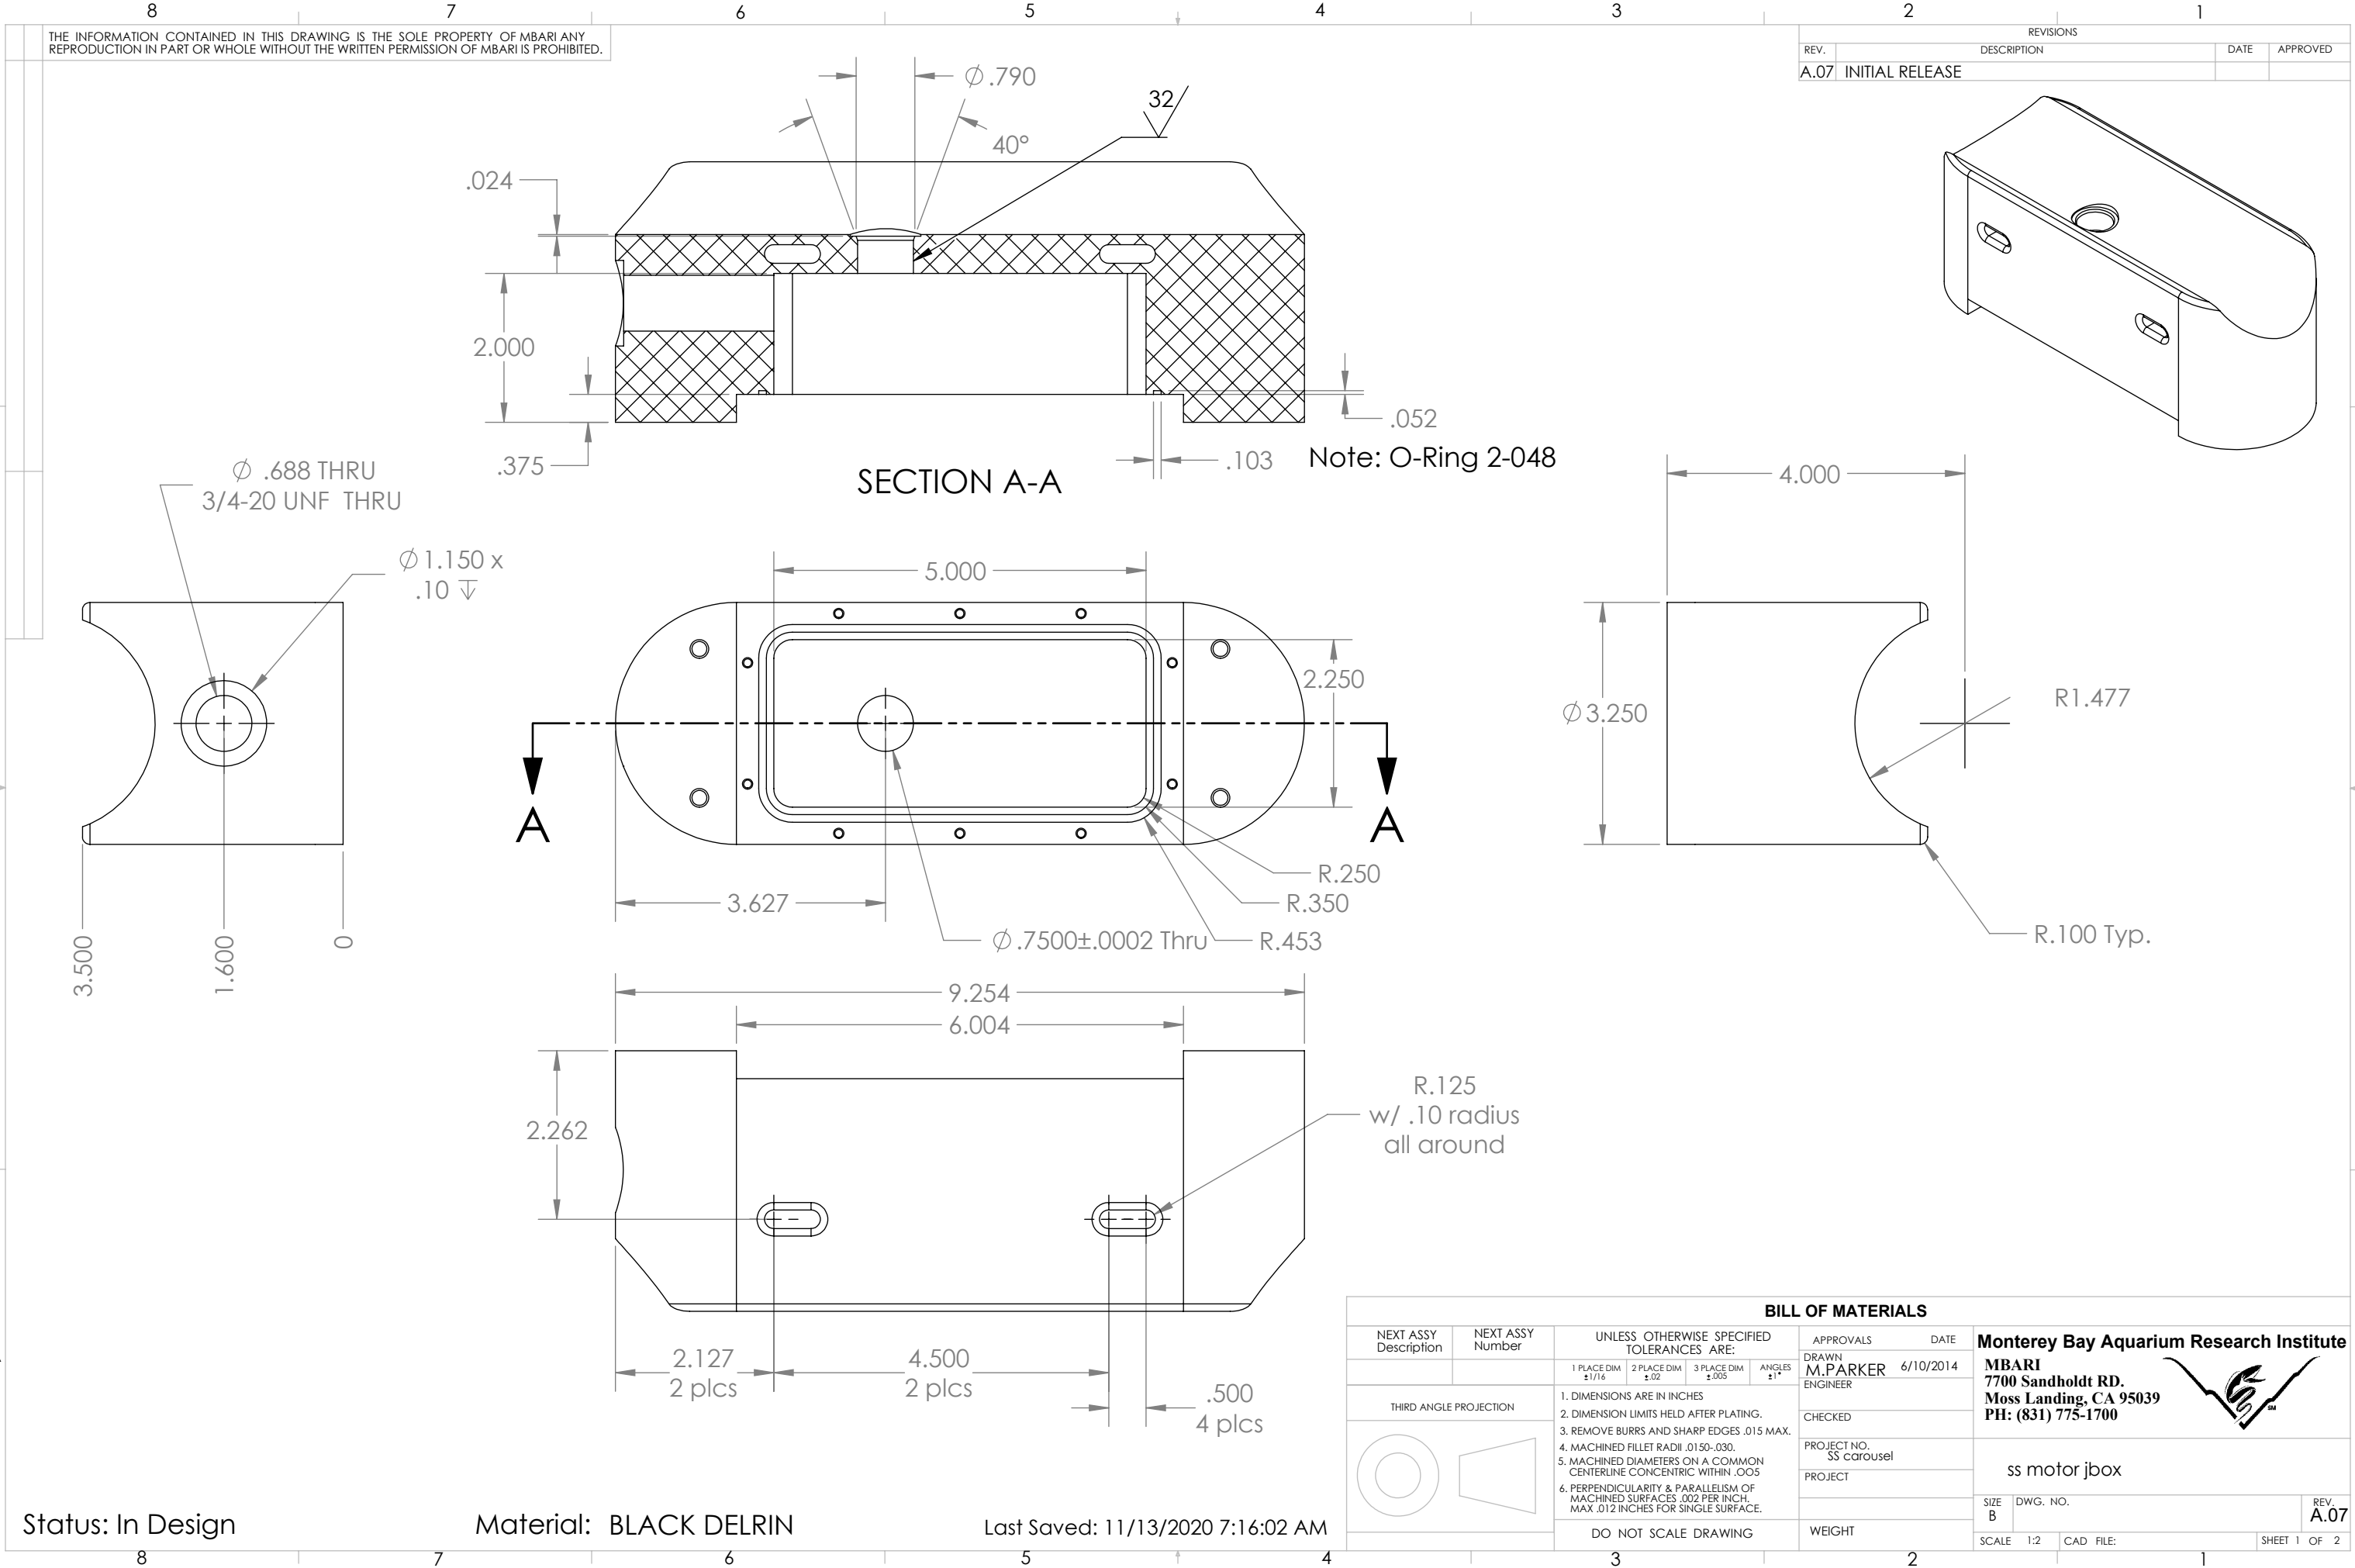

REVISIONS			
REV.	DESCRIPTION	DATE	APPROVED
A.07	INITIAL RELEASE		



Last Saved: 11/13/2020 7:16:02 AM

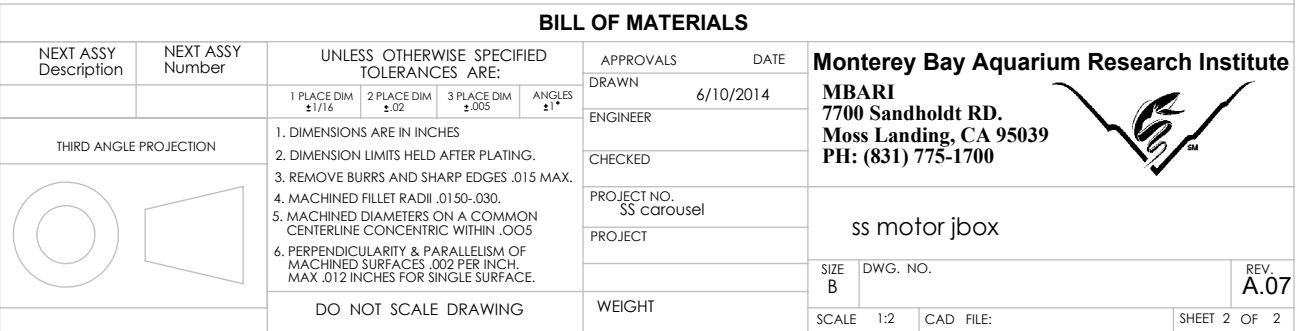