


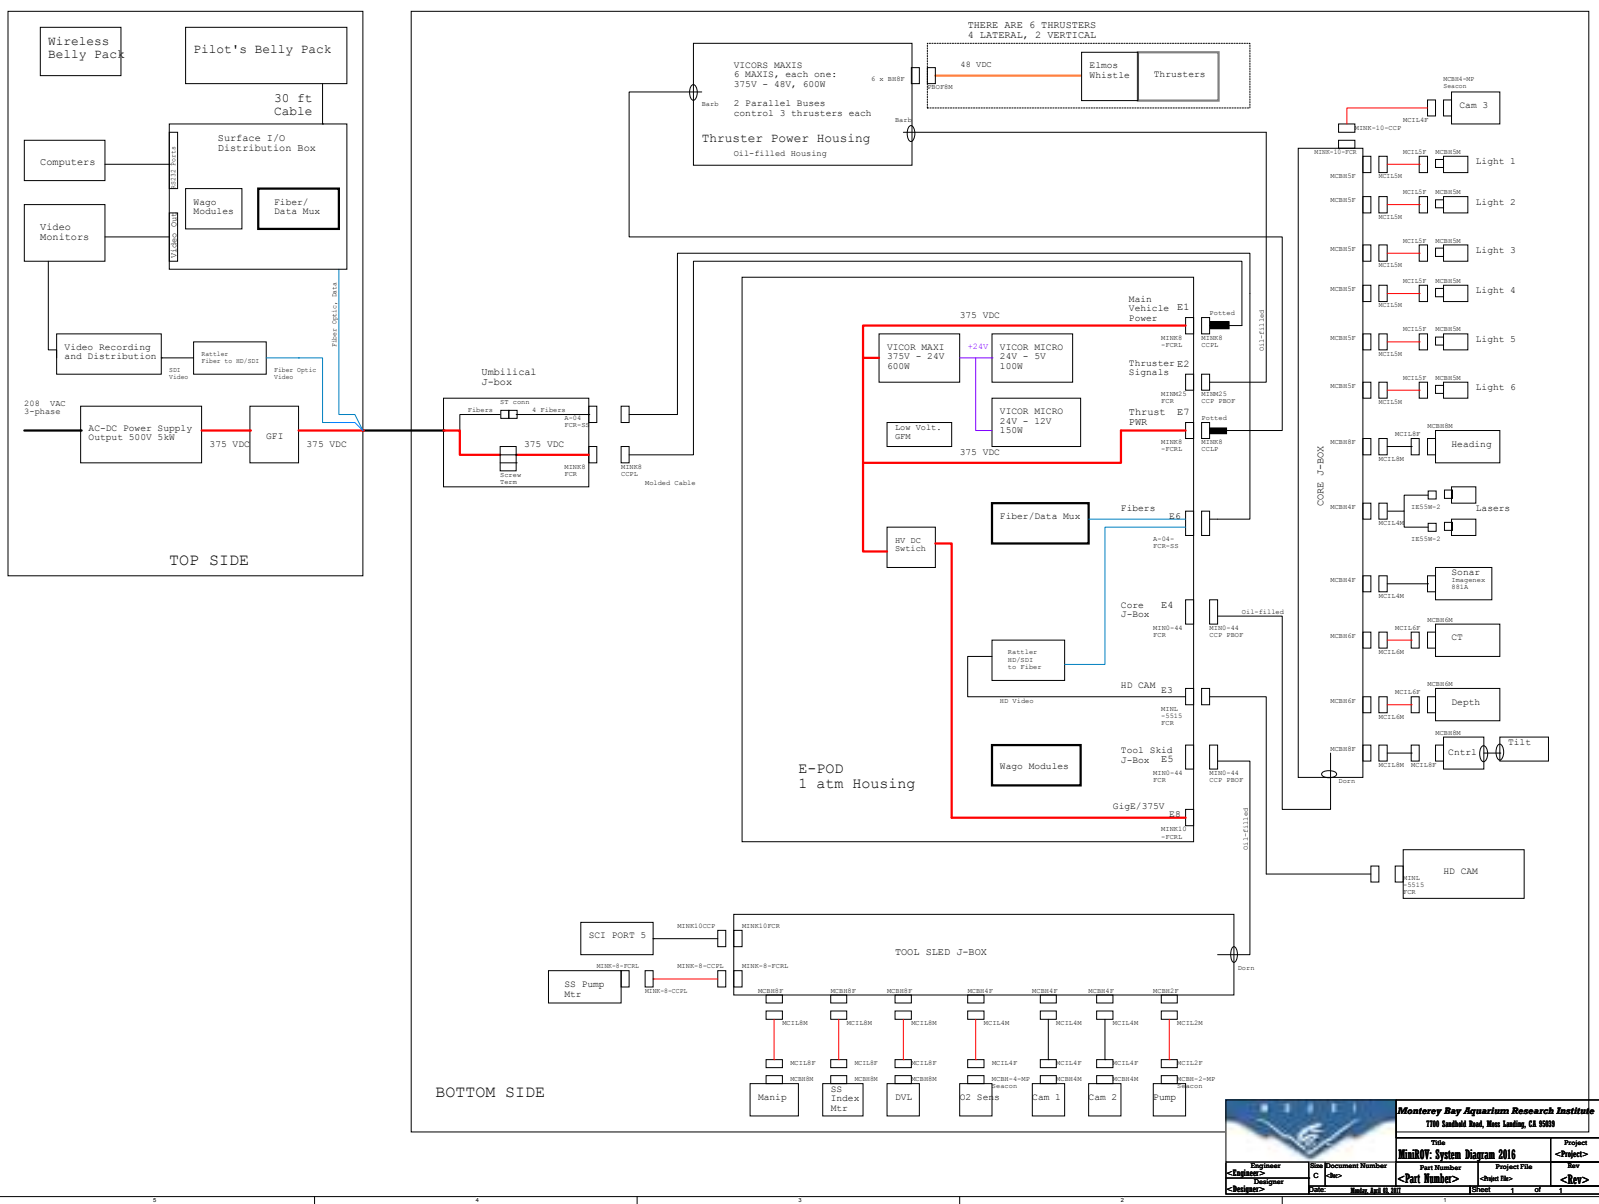



Monterey Bay Aquarium Research Institute
7700 Sandhill Road, Moss Landing, CA 95039

Title		Project	
Minirov System Diagram 2016		<Project>	
Engineer	Doc Number	Part Number	Project File
C	360	<Part Number>	<Part Number>
Designer	Issue	Issue No.	Rev
Chen	Issue No. 8.1.0	Issue	<Rev>