


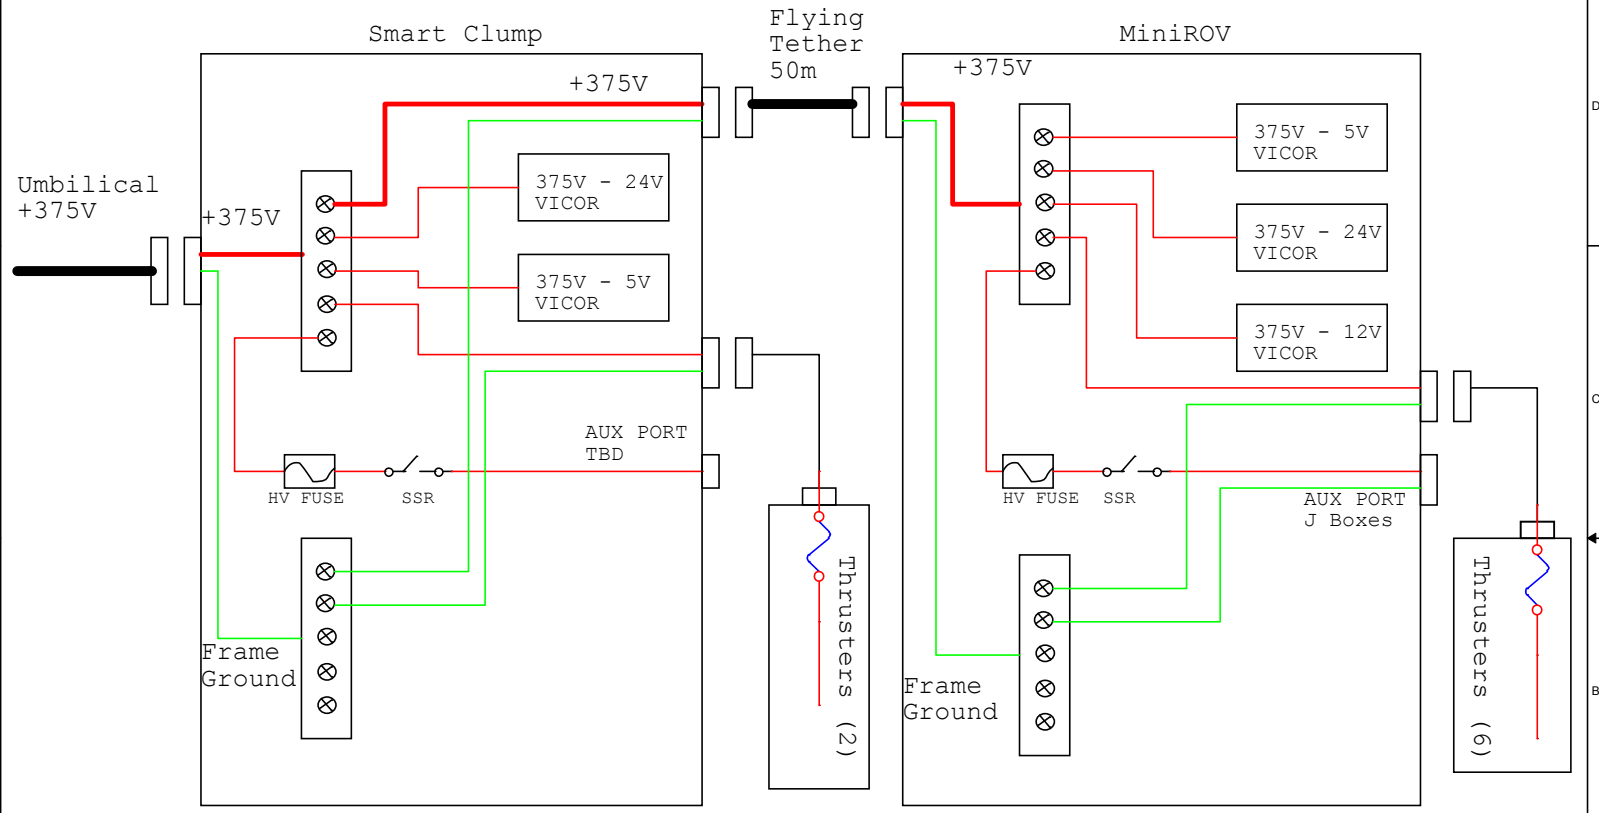

		Monterey Bay Aquarium Research Institute 7700 Sandhold Road, Moss Landing, CA 95039			
		Title Smart Clump: HV Diagram		Project <Project>	
Engineer <Engineer>	Size A	Document Number <Doc>	Part Number <Part Number>	Project File <Project File>	Rev <Rev>
Designer <Designer>	Date: Friday, April 07, 2017			Sheet 1	of 1