

South Bay Cable Corp.

P.O. Box 67 • Idyllwild, California 92549 • (951) 659-2183 • FAX (951) 659-3958
www.southbaycable.com

MBARI
Monterey Bay Aquarium Research Inst.
7700 Sandholdt Road
Moss Landing, CA 95039
Attn: Dale Graves

QUOTATION IN RESPONSE TO RFQ Verbal
OUR QUOTATION NO. 79645
AGENT No Agent
DATE January 27, 2011

WE ARE PLEASED TO OFFER OUR QUOTATION IN REPLY TO YOUR REQUEST ABOVE AS FOLLOWS:

1	1,100 Mtrs.	SB-47292 Lengths: 1 X +5%, -0	\$17.25/Mtr.
2	1,100 Mtrs.	SB-47293 Lengths: 1 X +5%, -0	\$20.85/Mtr.
OVERSHIPMENT WILL BE BILLED AT THE UNIT PRICE			


FOB: IDYLLWILD ☒ OTHER: _____ REELS: NO CHARGE ☒ OTHER: _____

FIRM FOR: 30 DAYS ☒ OTHER: _____

TERMS: NET 30 ☒ OTHER: _____ TOLERANCE ON QTY. + 10%-0% ☐ OTHER: +5%, -0


SHIPPING ESTIMATE: 12-14 Weeks

*Terms subject to credit approval

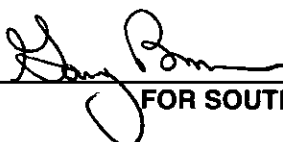
Gary Brown, Sales Manager
FOR SOUTH BAY CABLE CORP.

THIS DOCUMENT IS ISSUED IN STRICT CONFIDENCE ON CONDITION THAT IT IS NOT COPIED REPRINTED OR DISCLOSED TO A THIRD PARTY EITHER WHOLLY OR IN PART WITHOUT THE PRIOR WRITTEN CONSENT OF SOUTH BAY CABLE CORPORATION.

REVISION			
DESCRIPTION	DATE	APPROVAL	

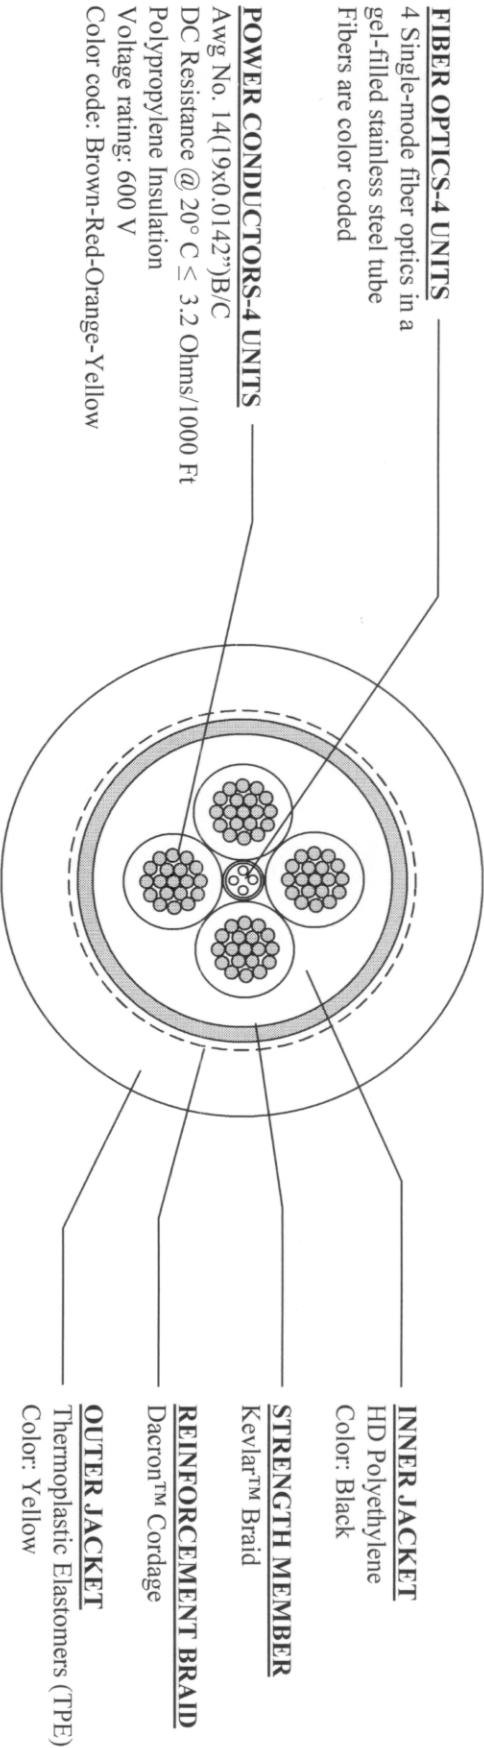

ESTIMATED VALUES

Nominal O.D.----- 0.500"
Weight in Air----- 130 Lb/1000 Ft
Weight in Seawater----- 42 Lb/1000 Ft
Breaking Strength----- 2,500 Pounds
Maximum Load----- 1,000 Pounds
Min. Bend Diameter----- 16 Inches

South Bay

Cable

S

B

C


Drawn	OL	1/27/11	Approval	
Checked			Approval	

E-M Cable

SB-47292

THIS DOCUMENT IS ISSUED IN STRICT CONFIDENCE
ON CONDITION THAT IT IS NOT COPIED REPRINTED
OR DISCLOSED TO A THIRD PARTY EITHER WHOLLY
OR IN PART WITHOUT THE PRIOR WRITTEN CONSENT
OF SOUTH BAY CABLE CORPORATION.


REVISION			
DESCRIPTION	DATE	APPROVAL	

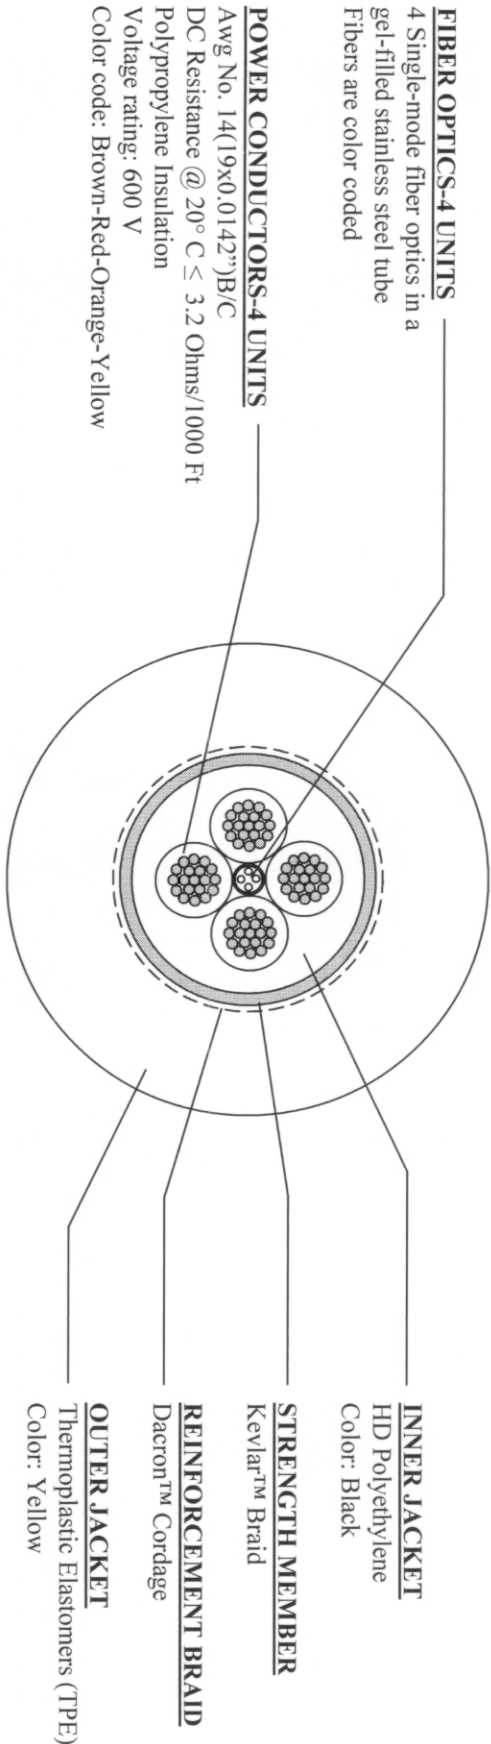

ESTIMATED VALUES

Nominal O.D.-----	0.700"
Weight in Air-----	200 Lb/1000 Ft
Weight in Seawater-----	30 Lb/1000 Ft
Breaking Strength-----	2,500 Pounds
Maximum Load-----	1,000 Pounds
Min. Bend Diameter-----	22 Inches

South Bay
Cable

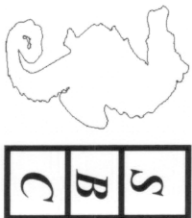

Drawn	OL	1/27/11	Approval	
Checked			Approval	

E-M Cable SB-47293