



South Bay Cable Corp.

P.O. Box 67 • Idyllwild, California 92549 • (951) 659-2183 • FAX (951) 659-3958
www.southbaycable.com

Monterey Bay Aquarium
Research Institute
7700 Sandholdt Road
Moss Landing, CA 95039

Attn: Dale Graves

QUOTATION IN RESPONSE TO RFQ Verbal

OUR QUOTATION NO. 83680

AGENT No Agent

DATE May 25, 2016

WE ARE PLEASED TO OFFER OUR QUOTATION IN REPLY TO YOUR REQUEST ABOVE AS FOLLOWS:

1a	150 Mtrs.	SB-49229 <i>Lengths: 75 Meter Mults +/-0%</i>	\$103.60/Mtr.
1b	300 Mtrs.	SB-49229 <i>Lengths: 75 Meter Mults +/-0%</i>	\$64.95/Mtr.
1c	450 Mtrs.	SB-49229 <i>Lengths: 75 Meter Mults +/-0%</i>	\$54.00/Mtr.
1d	600 Mtrs.	SB-49229 <i>Lengths: 75 Meter Mults +/-0%</i>	\$48.25/Mtr.

FOB: IDYLLWILD ☒ OTHER: _____ REELS: NO CHARGE ☒ OTHER: _____

FIRM FOR: 30 DAYS ☒ OTHER: _____

TERMS: NET 30 ☒ OTHER: _____ * TOLERANCE ON QTY. + 10%-0% ☐ OTHER: +/-0%


SHIPPING ESTIMATE: 12-14 Weeks

*Terms subject to credit approval


Gary Brown, Sales Manager
FOR SOUTH BAY CABLE CORP.

THIS DOCUMENT IS ISSUED IN STRICT CONFIDENCE ON CONDITION THAT IT IS NOT COPIED REPRINTED OR DISCLOSED TO A THIRD PARTY EITHER WHOLLY OR IN PART WITHOUT THE PRIOR WRITTEN CONSENT OF SOUTH BAY CABLE CORPORATION.


REVISION		
DESCRIPTION	DATE	APPROVAL

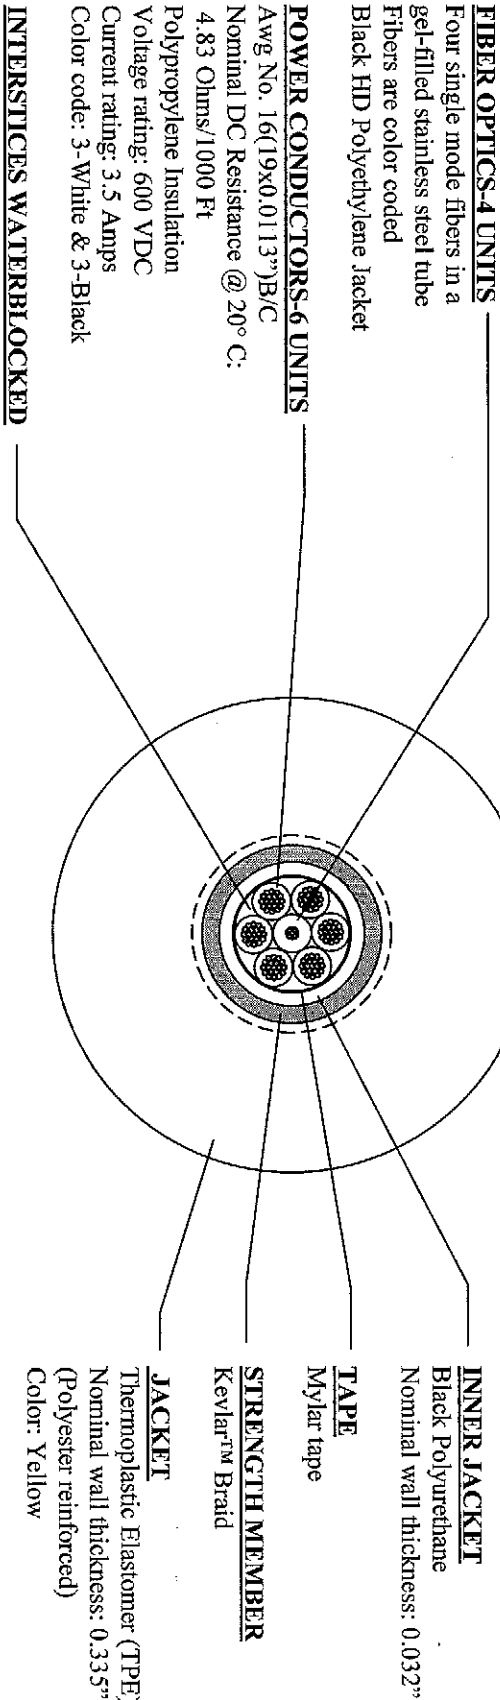

ESTIMATED VALUES

Nominal O.D.----- 1.125"
Weight in Air----- 439 Lb/1000 Ft
Weight in Seawater----- - 2 Lb/1000 Ft
Breaking Strength----- 7,500 Pounds
Maximum Load----- 1,500 Pounds
Min. Bend Diameter----- 36 Inches

South Bay
Cable

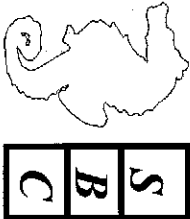

Drawn	OL	5/25/16	Approval	
Checked			Approval	

E-O-M Cable SB-49229