


Cable, Tether, Ventana ROV Upgrade Part-Number FM100803-1CP

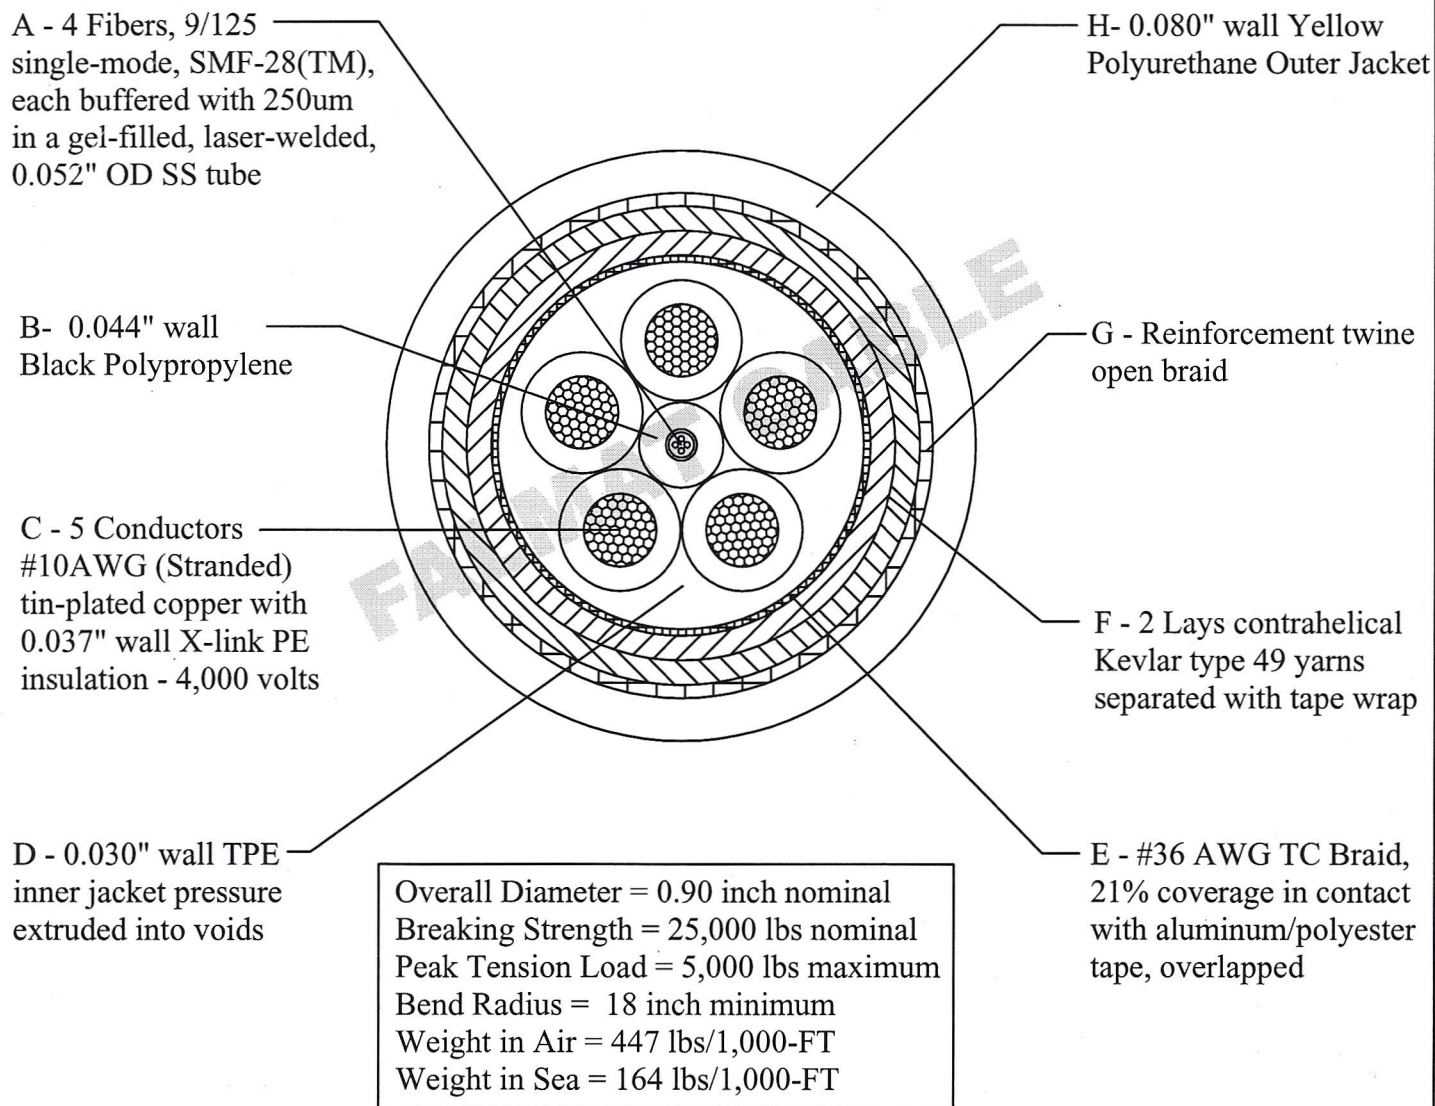

Designed for Monterey Bay Aquarium Research Institute

October 7, 2003

NOT TO SCALE