


REVISIONS			
REV.	DESCRIPTION	DATE	APPROVED
	INITIAL RELEASE		

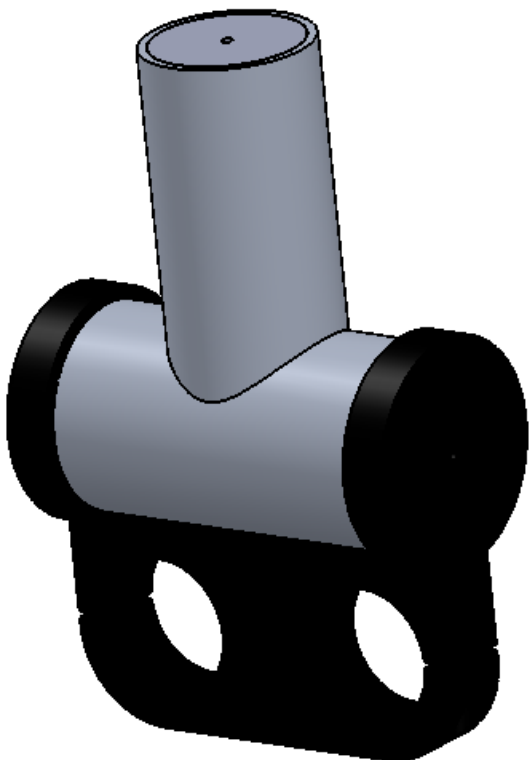

ITEM NO.	PART NUMBER	DESCRIPTION	QTY.
1	Light Clamp for PT10		1
2	PT10 Clamp EndCap		2
3	End Cap for PT 10 Pan		1
4	As Built PT 10		1
5	End Cap for PT 10 Tilt		2

		UNLESS OTHERWISE SPECIFIED TOLERANCES ARE:				APPROVALS DATE		Monterey Bay Aquarium Research Institute 7700 Sandholdt RD. Moss Landing, CA 95039 PH: (408) 775-1700	
		1 PLACE DIM ±.1/16	2 PLACE DIM ±.02	3 PLACE DIM ±.005	ANGLES ±1°	DRAWN F. Shane 02Sep2014			
		1. DIMENSIONS ARE IN INCHES 2. DIMENSION LIMITS HELD AFTER PLATING. 3. REMOVE BURRS AND SHARP EDGES .015 MAX. 4. MACHINED FILLET RADII .0150-.030. 5. MACHINED DIAMETERS ON A COMMON CENTERLINE CONCENTRIC WITHIN .005 6. PERPENDICULARITY & PARALLELISM OF MACHINED SURFACES .002 PER INCH. MAX .012 INCHES FOR SINGLE SURFACE.				ENGINEER F. Shane 02Sep2014			
						CHECKED			
						PROJECT NO.	AMP PT10 Assembly Components		
						901200			
						PROJECT	AMP		
NEXT ASSY	USED ON					SIZE B	DWG. NO.	REV.	
APPLICATION		DO NOT SCALE DRAWING				1-030914-901200			
		WEIGHT				SCALE	NONE	CAD FILE Project Library\901200\AMP	
						SHEET 1 OF 2			

