
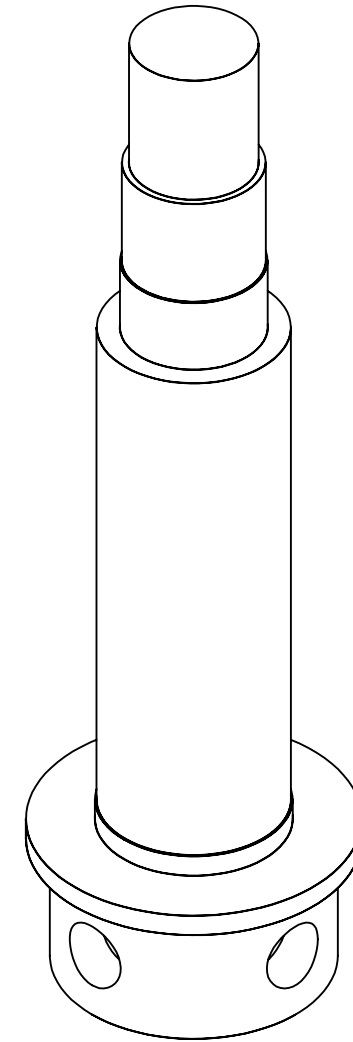


- 1) 1 PART NEEDED
- 2) 0.002 RADUIS ON ALL EDGES
UNLESS OTHERWISE SPECIFIED
- 3) MATERIAL: 4130 STEEL

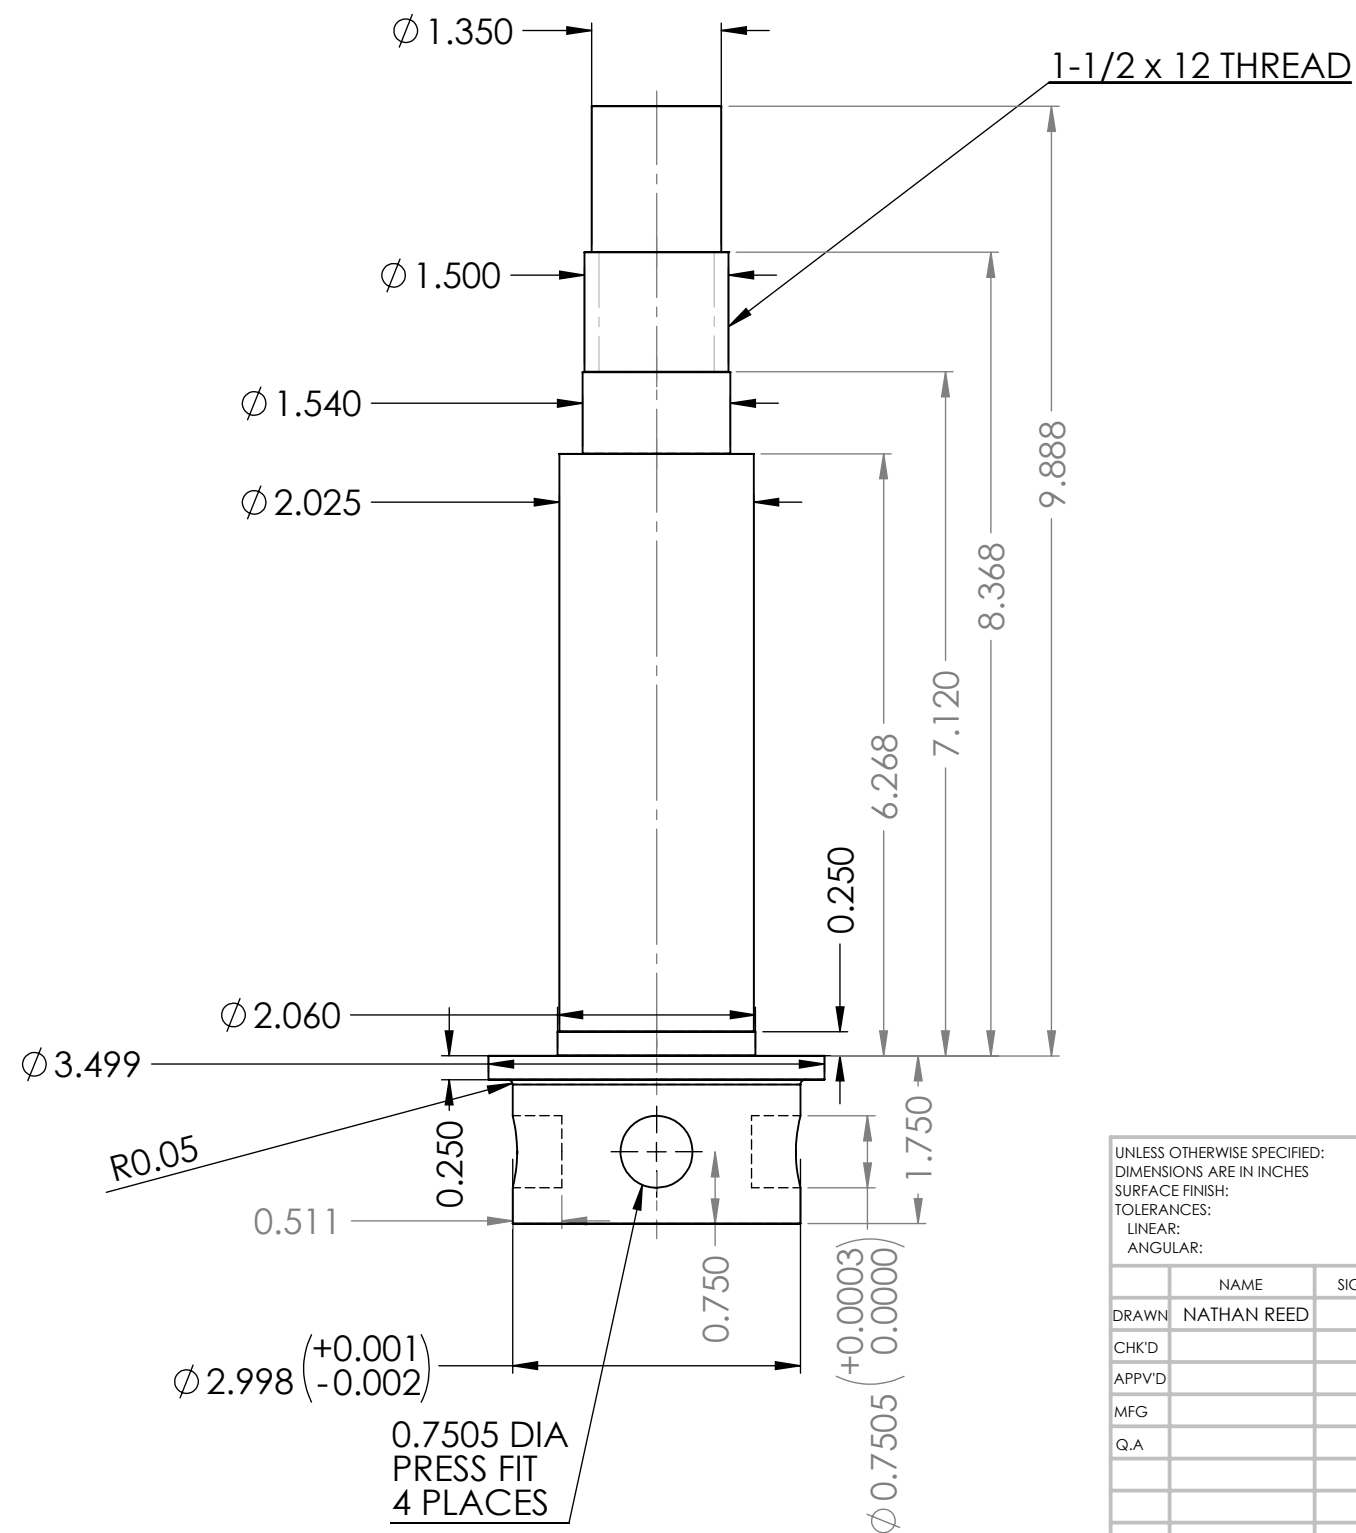

UNLESS OTHERWISE SPECIFIED: DIMENSIONS ARE IN INCHES SURFACE FINISH: TOLERANCES: LINEAR: ANGULAR:					FINISH:					DEBUR AND BREAK SHARP EDGES					DO NOT SCALE DRAWING					REVISION N/C									
	NAME			SIGNATURE			DATE								TITLE:														
DRAWN	NATHAN REED						7/28/14								Main Drive Shaft														
CHK'D																													
APP'VD																													
MFG																													
Q.A.																													
									MATERIAL:					DWG NO.										A3					
									4130 STEEL																				
									WEIGHT:					SCALE:1:5					SHEET 1 OF 1										