




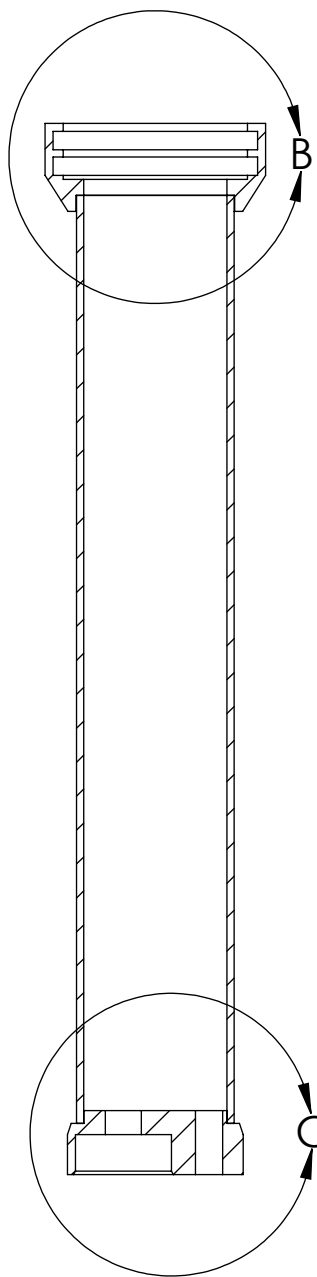

SECTION A-A
SCALE 1 : 1.5

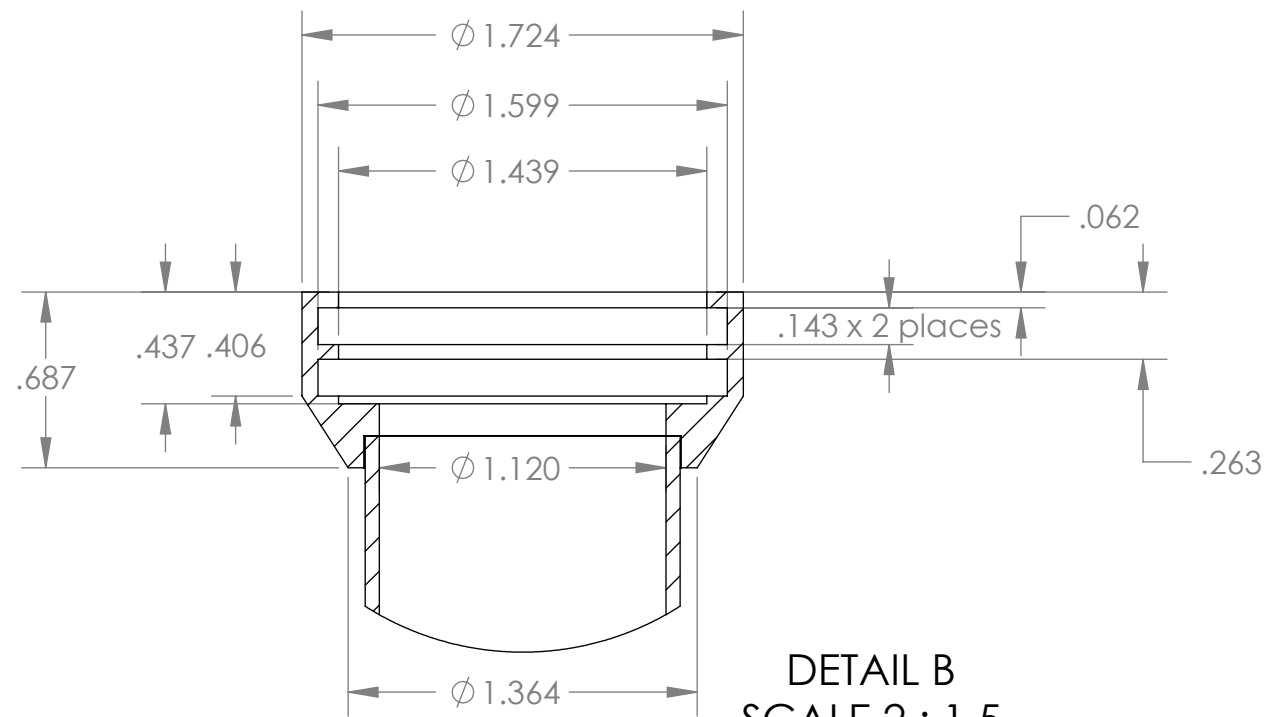

DETAIL B
SCALE 2 : 1.5

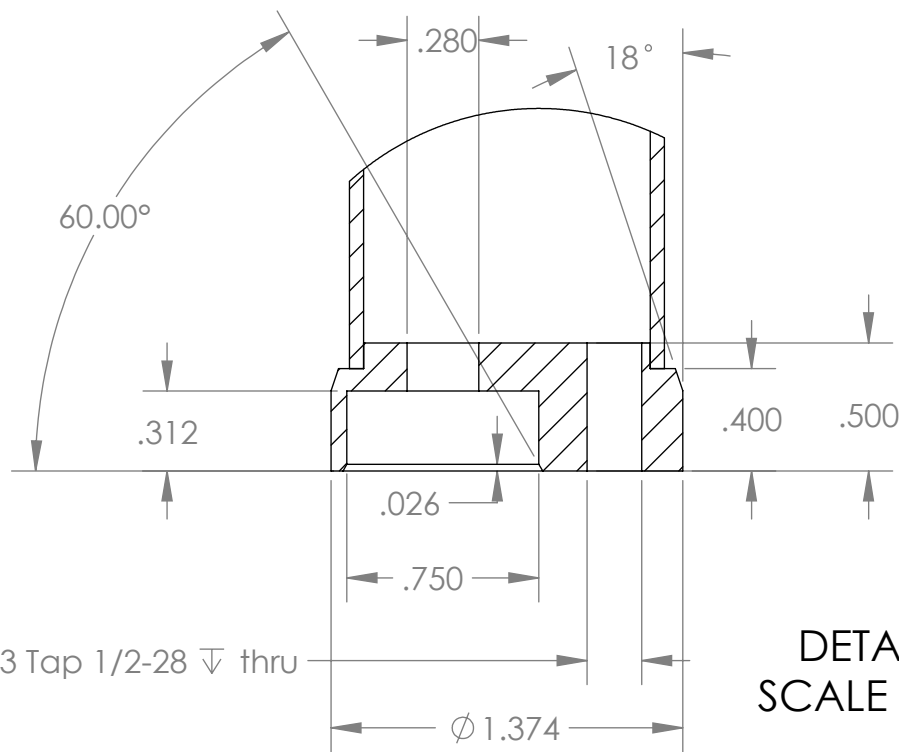

DETAIL C
SCALE 2 : 1.5

BILL OF MATERIALS													
NEXT ASSY Description		NEXT ASSY Number		UNLESS OTHERWISE SPECIFIED TOLERANCES ARE:				APPROVALS		DATE			
				1 PLACE DIM ±1/16	2 PLACE DIM ±.02	3 PLACE DIM ±.005	ANGLES ±1°	DRAWN		4/22/2019			
								ENGINEER		L. Bird			
								CHECKED					
								PROJECT NO.		901200			
								PROJECT		AMP			
								WEIGHT					
THIRD ANGLE PROJECTION		1. DIMENSIONS ARE IN INCHES 2. DIMENSION LIMITS HELD AFTER PLATING. 3. REMOVE BURRS AND SHARP EDGES .015 MAX. 4. MACHINED FILLET RADII .0150-.030. 5. MACHINED DIAMETERS ON A COMMON CENTERLINE CONCENTRIC WITHIN .005 6. PERPENDICULARITY & PARALLELISM OF MACHINED SURFACES .002 PER INCH, MAX .012 INCHES FOR SINGLE SURFACE.				DO NOT SCALE DRAWING							
													
Monterey Bay Aquarium Research Institute MBARI 7700 Sandholdt RD. Moss Landing, CA 95039 PH: (831) 775-1700													
127 Cafe Cam Housing								SIZE B		DWG. NO. 1007371		REV. REV	
SCALE 1:2 CAD FILE:								SHEET 1		OF 1			

Status: