


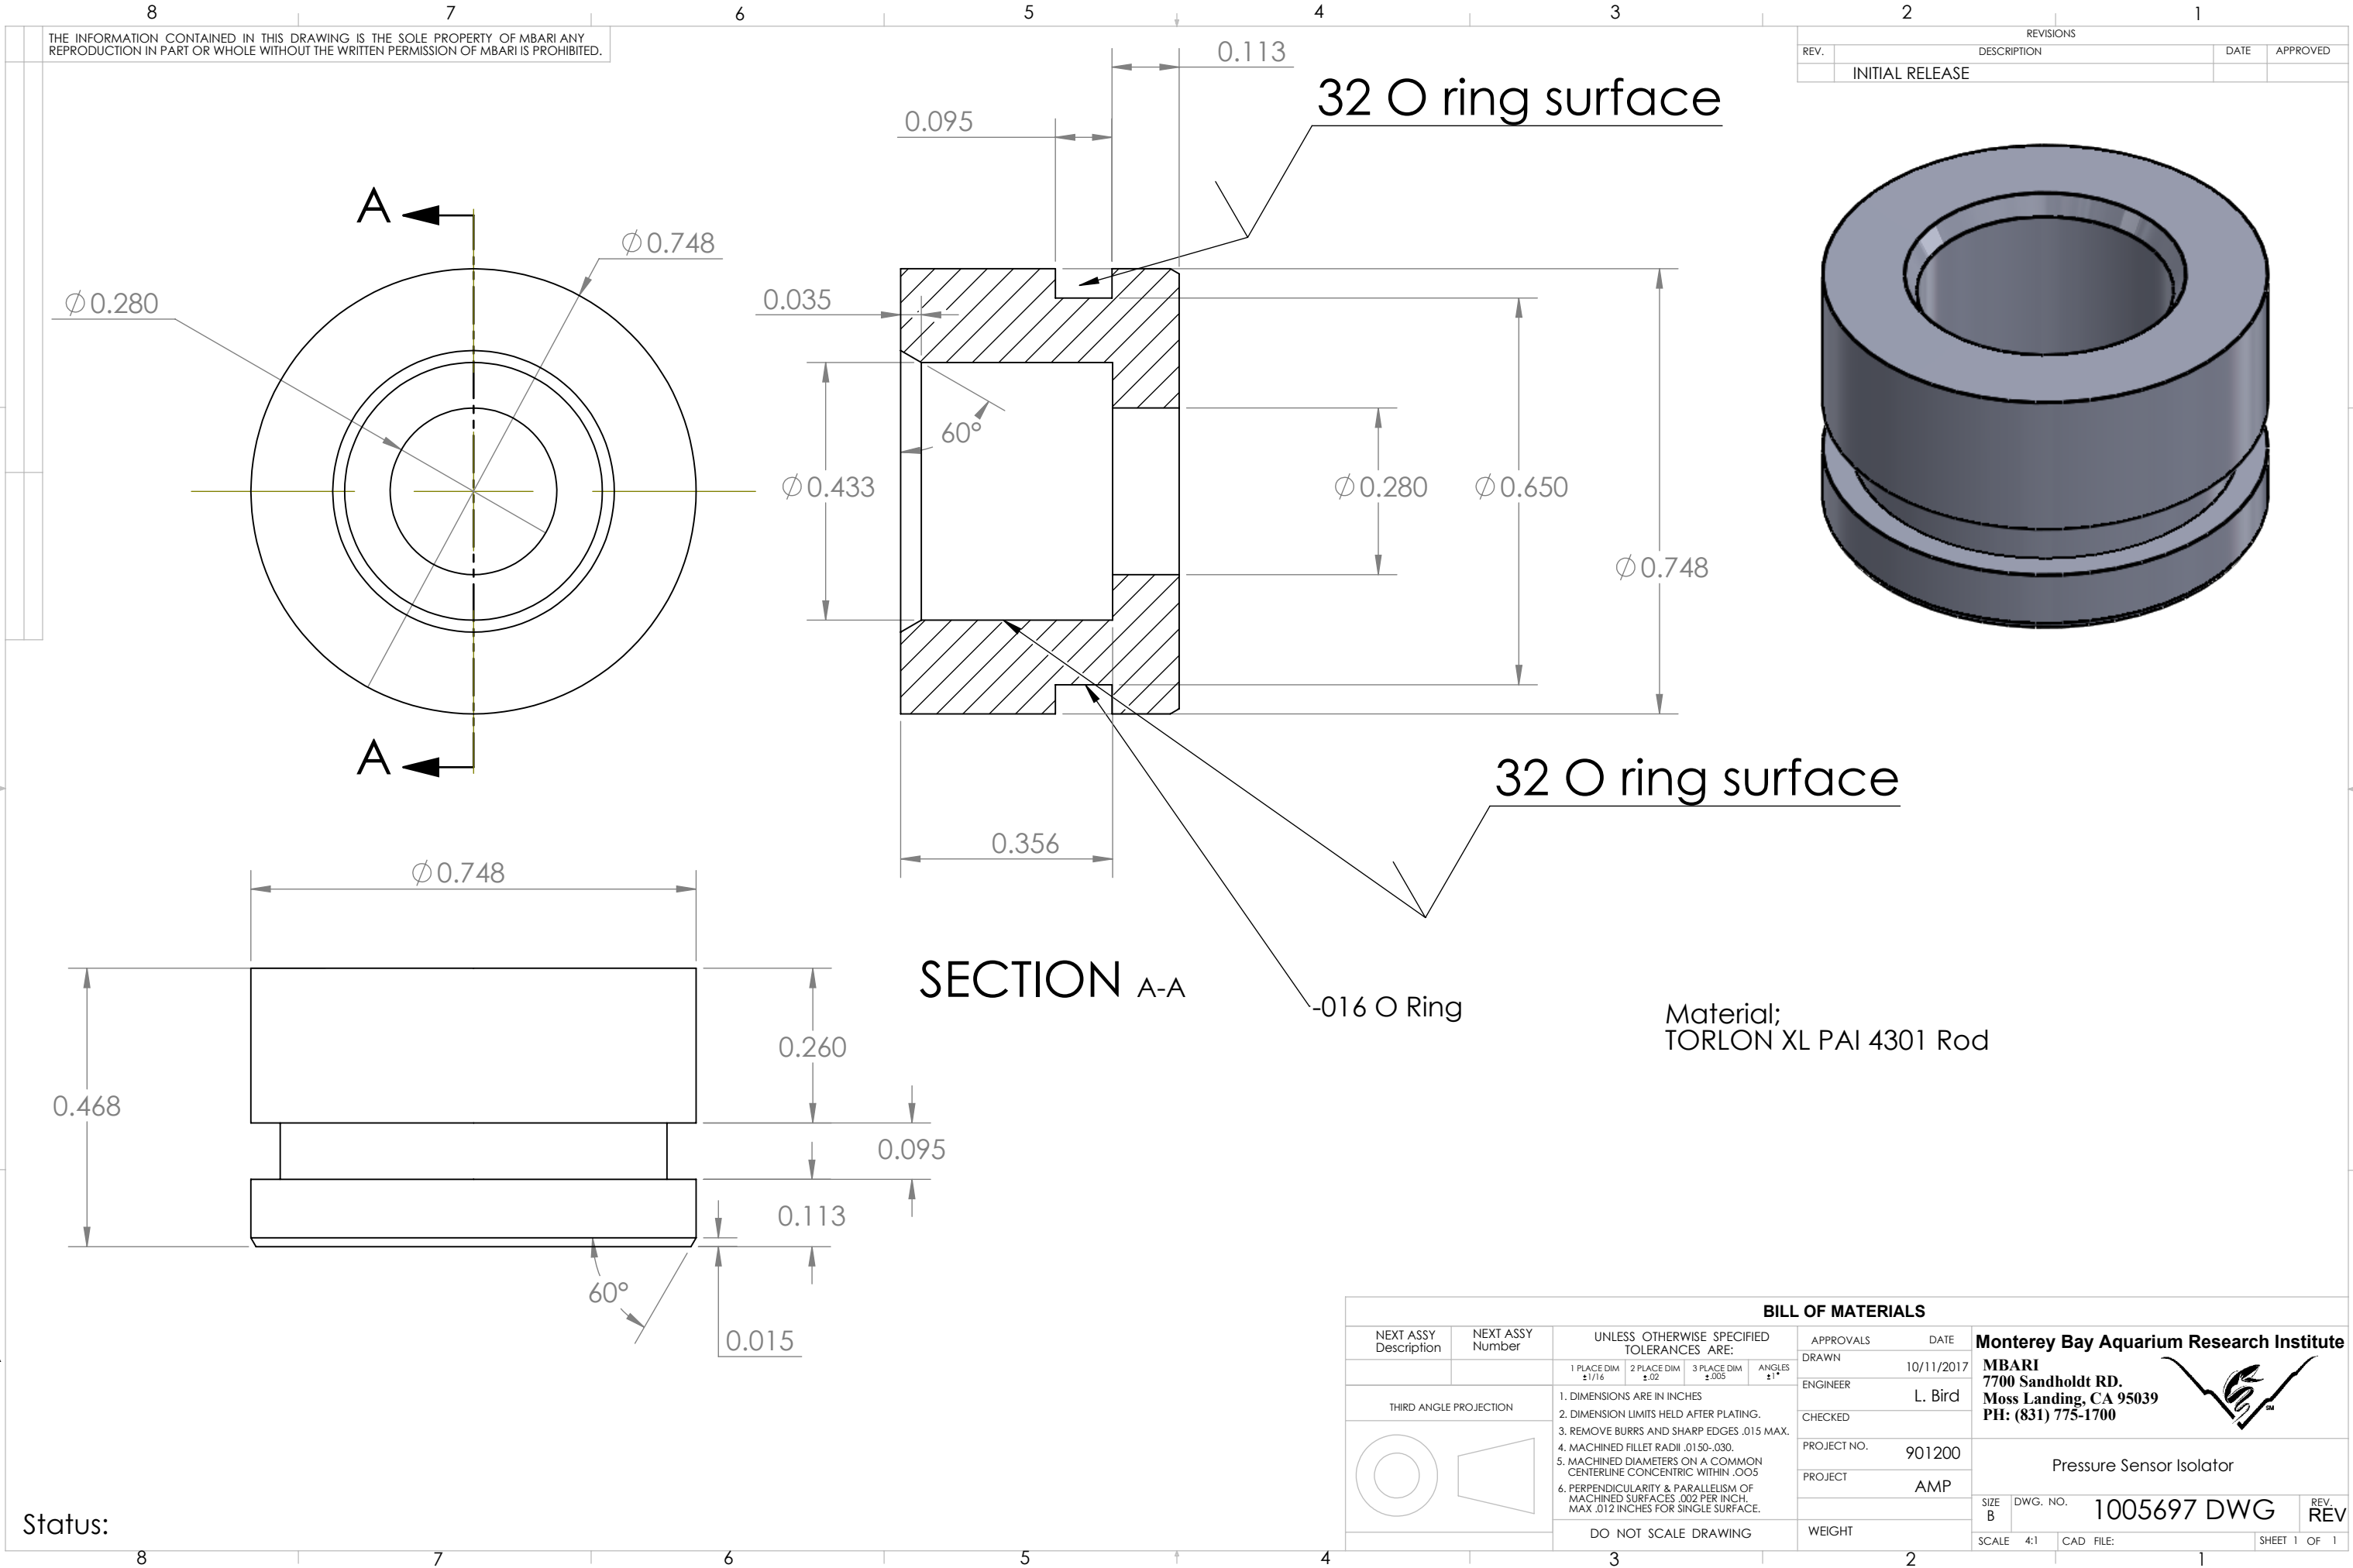

| REVISIONS |                 |      |          |
|-----------|-----------------|------|----------|
| REV.      | DESCRIPTION     | DATE | APPROVED |
|           | INITIAL RELEASE |      |          |

| BILL OF MATERIALS      |                  |   |                                  |
|------------------------|------------------|---|----------------------------------|
| NEXT ASSY Description  | NEXT ASSY Number | UNLESS OTHERWISE SPECIFIED TOLERANCES ARE:                                                                | APPROVALS DATE                   |
|                        |                  | 1 PLACE DIM ±1/16                                                                                         | DRAWN 10/11/2017                 |
|                        |                  | 2 PLACE DIM ±.02                                                                                          | ENGINEER L. Bird                 |
|                        |                  | 3 PLACE DIM ±.005                                                                                         | CHECKED                          |
|                        |                  | ANGLES ±1°                                                                                                | PROJECT NO. 901200               |
| THIRD ANGLE PROJECTION |                  | 1. DIMENSIONS ARE IN INCHES                                                                               | PROJECT AMP                      |
|                        |                  | 2. DIMENSION LIMITS HELD AFTER PLATING.                                                                   |                                  |
|                        |                  | 3. REMOVE BURRS AND SHARP EDGES .015 MAX.                                                                 |                                  |
|                        |                  | 4. MACHINED FILLET RADII .0150-.030.                                                                      |                                  |
|                        |                  | 5. MACHINED DIAMETERS ON A COMMON CENTERLINE CONCENTRIC WITHIN .005                                       |                                  |
|                        |                  | 6. PERPENDICULARITY & PARALLELISM OF MACHINED SURFACES .002 PER INCH. MAX .012 INCHES FOR SINGLE SURFACE. |                                  |
|                        |                  | DO NOT SCALE DRAWING                                                                                      | WEIGHT                           |
|                        |                  |   | SIZE B DWG. NO. 1005697 DWG REV  |
|                        |                  |   | SCALE 4:1 CAD FILE: SHEET 1 OF 1 |

Status: