


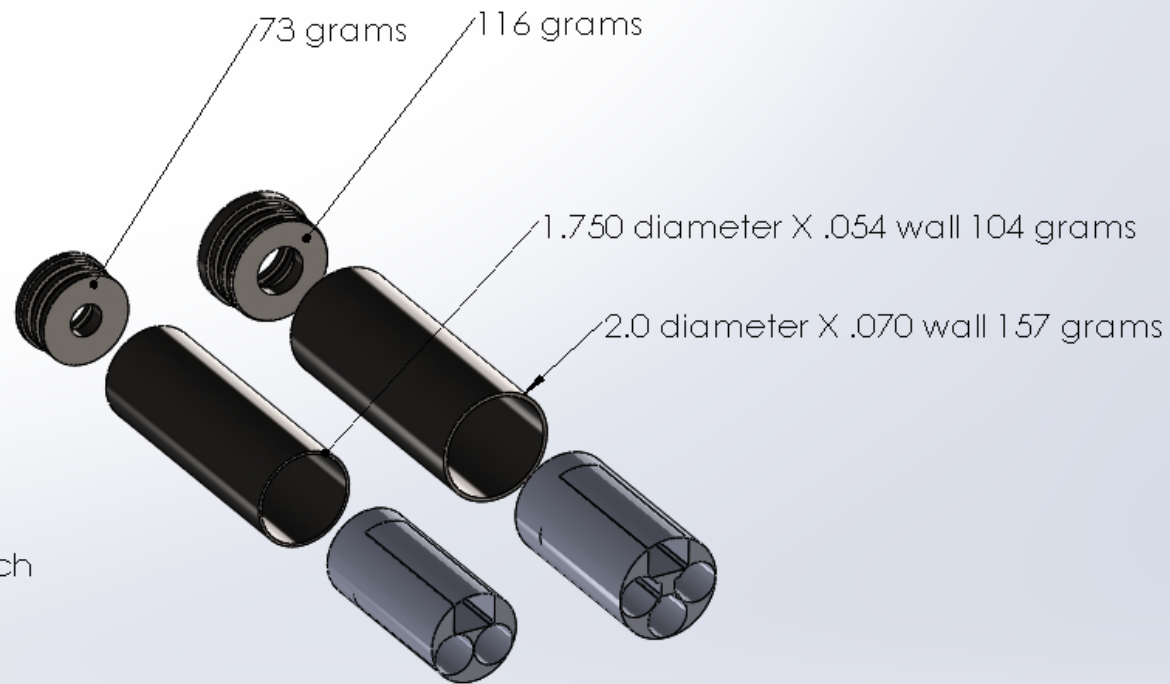

Two Battery Housing

73 g end cap

104 g tube

92 g two batteries @ 46 g each

269 g total

Three Battery Housing

116 g end cap

157 g tube

138 g three batteries @ 46g

411g total

Three Battery Housing 411 g

Two Battery Housing - 269 g

Total 142g = .313 pounds