


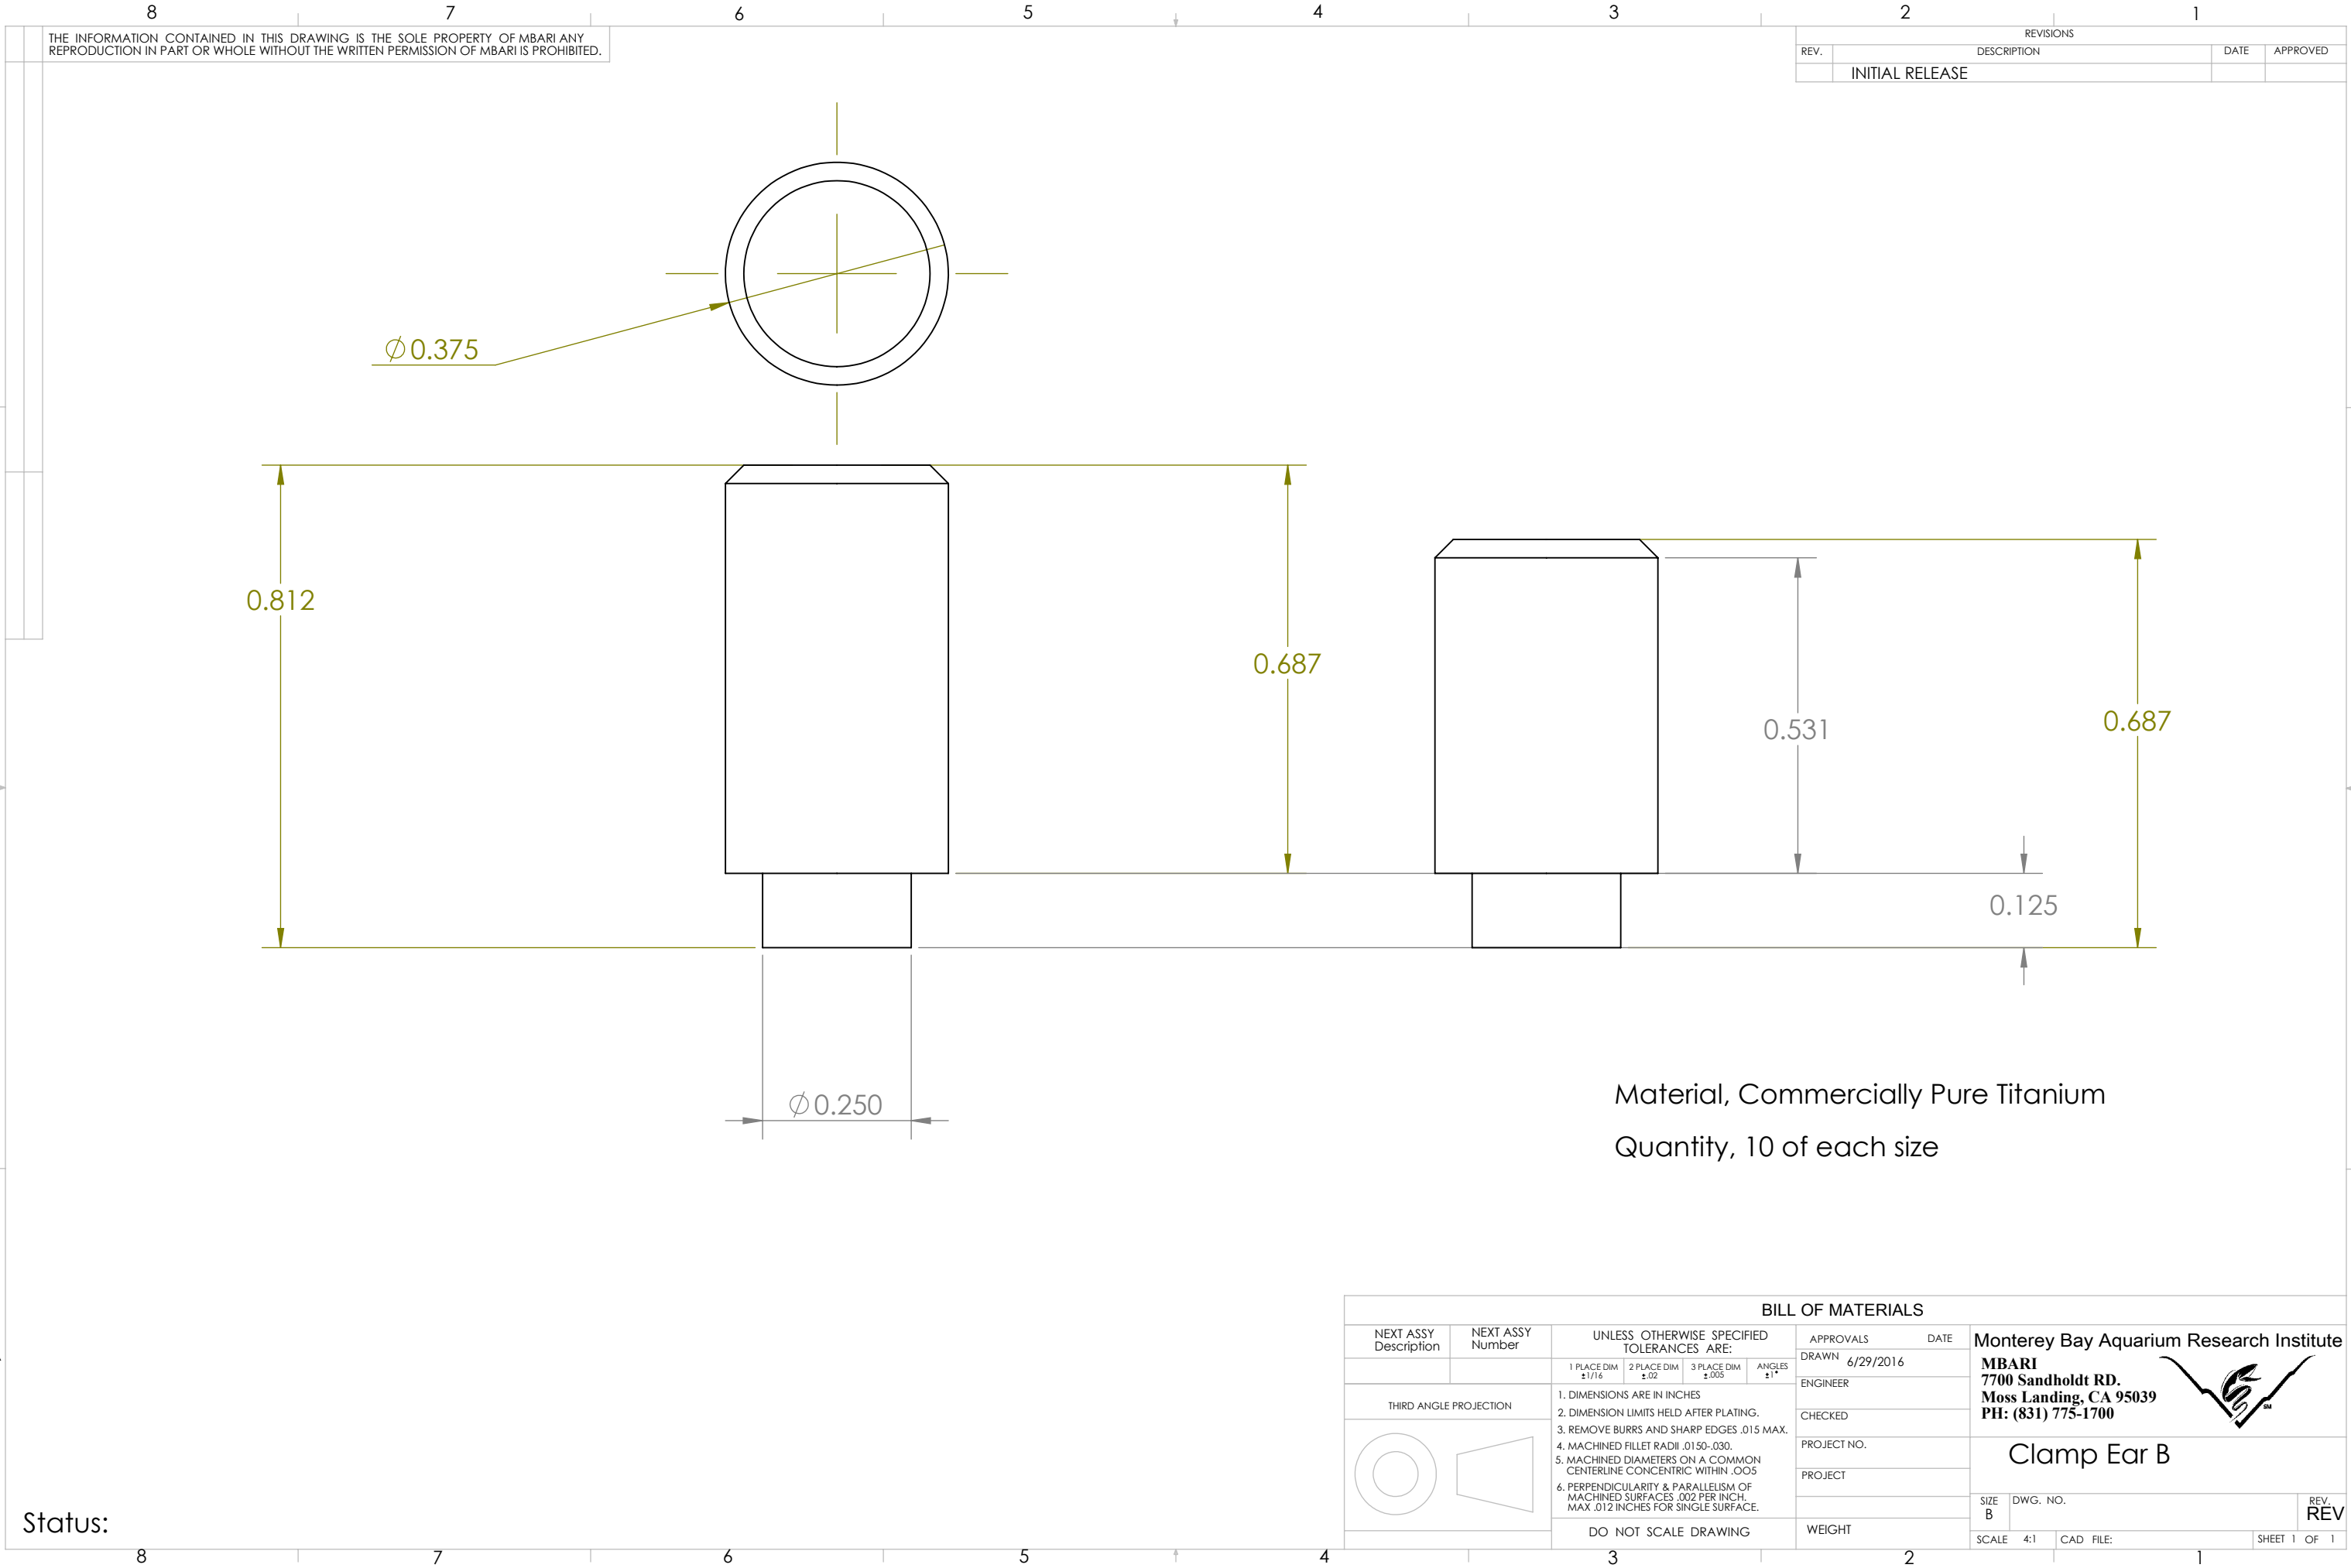

THE INFORMATION CONTAINED IN THIS DRAWING IS THE SOLE PROPERTY OF MBARI ANY REPRODUCTION IN PART OR WHOLE WITHOUT THE WRITTEN PERMISSION OF MBARI IS PROHIBITED.

| REVISIONS |                 |      |          |
|-----------|-----------------|------|----------|
| REV.      | DESCRIPTION     | DATE | APPROVED |
|           | INITIAL RELEASE |      |          |

Material, Commercially Pure Titanium  
Quantity, 10 of each size

| BILL OF MATERIALS     |  |                  |  |                                            |                          |                           |                         |             |           |
|-----------------------|--|------------------|--|--------------------------------------------|--------------------------|---------------------------|-------------------------|-------------|-----------|
| NEXT ASSY Description |  | NEXT ASSY Number |  | UNLESS OTHERWISE SPECIFIED TOLERANCES ARE: |                          |                           | APPROVALS               |             | DATE      |
|                       |  |                  |  | 1 PLACE DIM<br>$\pm 1/16$                  | 2 PLACE DIM<br>$\pm .02$ | 3 PLACE DIM<br>$\pm .005$ | ANGLES<br>$\pm 1^\circ$ | DRAWN       | 6/29/2016 |
|                       |  |                  |  |                                            |                          |                           |                         | ENGINEER    |           |
|                       |  |                  |  |                                            |                          |                           |                         | CHECKED     |           |
|                       |  |                  |  |                                            |                          |                           |                         | PROJECT NO. |           |
|                       |  |                  |  |                                            |                          |                           |                         | PROJECT     |           |
|                       |  |                  |  |                                            |                          |                           |                         | WEIGHT      |           |
|                       |  |                  |  |                                            |                          |                           |                         | SIZE B      | DWG. NO.  |
|                       |  |                  |  |                                            |                          |                           |                         | SCALE 4:1   | CAD FILE: |
|                       |  |                  |  |                                            |                          |                           |                         | SHEET 1     | OF 1      |

Monterey Bay Aquarium Research Institute  
MBARI  
7700 Sandholdt RD.  
Moss Landing, CA 95039  
PH: (831) 775-1700



Clamp Ear B

REV