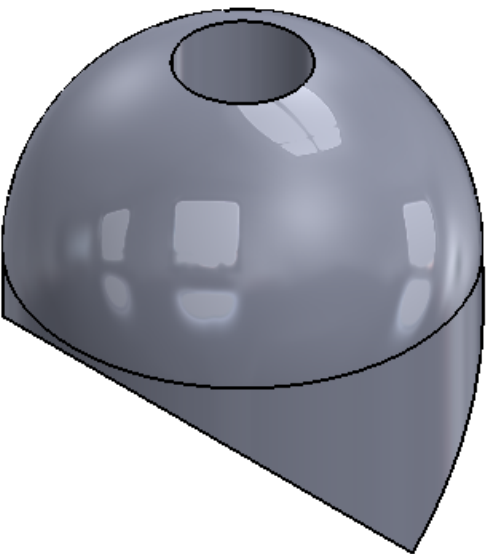
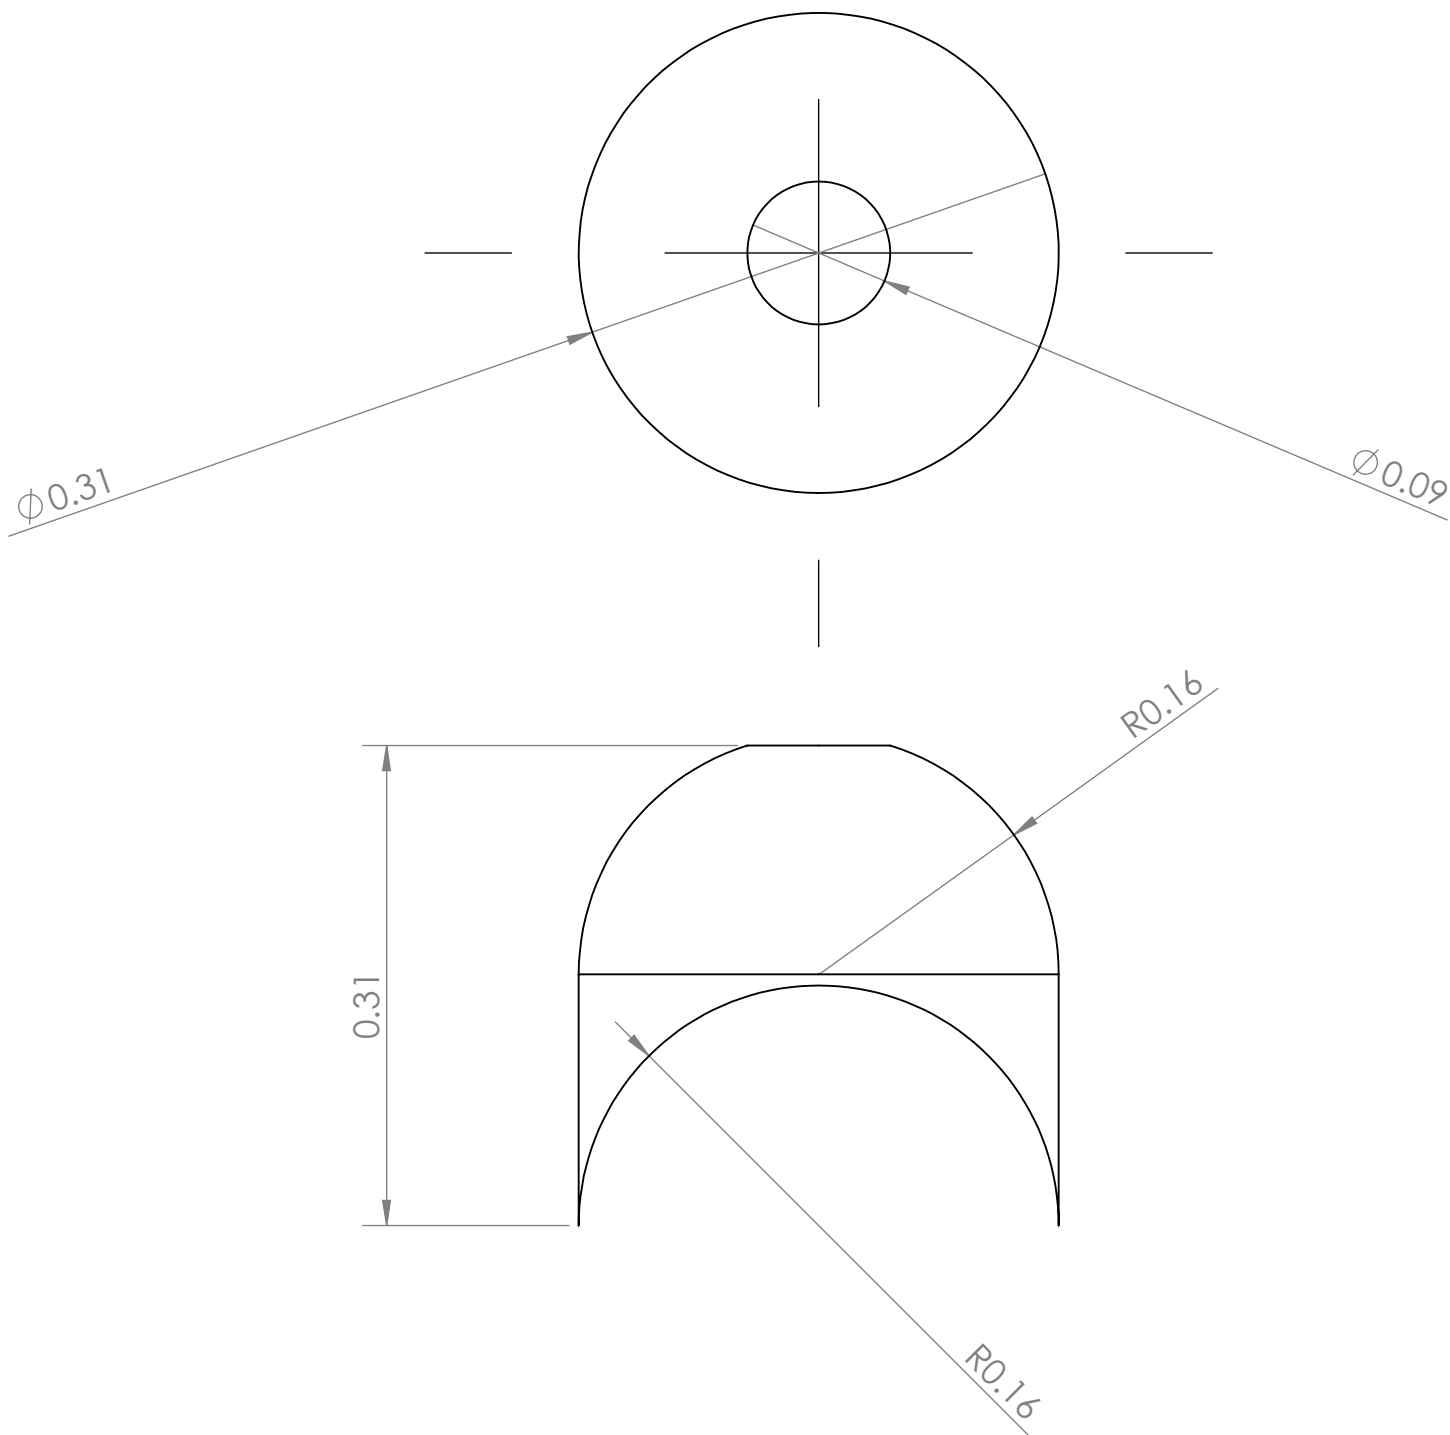


THE INFORMATION CONTAINED IN THIS DRAWING IS THE SOLE PROPERTY OF MBARI ANY REPRODUCTION IN PART OR WHOLE WITHOUT THE WRITTEN PERMISSION OF MBARI IS PROHIBITED.

REVISIONS			
REV.	DESCRIPTION	DATE	APPROVED
	INITIAL RELEASE		

Fortus;
ABS

BILL OF MATERIALS						
NEXT ASSY Description		NEXT ASSY Number	UNLESS OTHERWISE SPECIFIED TOLERANCES ARE:		APPROVALS DATE	
			1 PLACE DIM ±1/16	2 PLACE DIM ±.02	3 PLACE DIM ±.005	ANGLES ±1°
THIRD ANGLE PROJECTION			1. DIMENSIONS ARE IN INCHES 2. DIMENSION LIMITS HELD AFTER PLATING. 3. REMOVE BURRS AND SHARP EDGES .015 MAX. 4. MACHINED FILLET RADII .0150-.030. 5. MACHINED DIAMETERS ON A COMMON CENTERLINE CONCENTRIC WITHIN .005 6. PERPENDICULARITY & PARALLELISM OF MACHINED SURFACES .002 PER INCH MAX .012 INCHES FOR SINGLE SURFACE.			DRAWN 7/15/2016
						ENGINEER L. Bird
CHECKED						
PROJECT NO. 901200						
PROJECT AMP						
WEIGHT						
		DO NOT SCALE DRAWING	Monterey Bay Aquarium Research Institute			
			MBARI 7700 Sandholdt RD. Moss Landing, CA 95039 PH: (831) 775-1700			
		Needle Stand Off	SIZE B	DWG. NO. 10035698		REV. REV
			SCALE 8:1	CAD FILE:	SHEET 1 OF 1	

Status: