
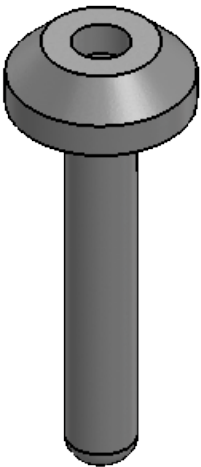


THE INFORMATION CONTAINED IN THIS DRAWING IS THE SOLE PROPERTY OF MBARI ANY REPRODUCTION IN PART OR WHOLE WITHOUT THE WRITTEN PERMISSION OF MBARI IS PROHIBITED.

REVISIONS			
REV.	DESCRIPTION	DATE	APPROVED
	INITIAL RELEASE		

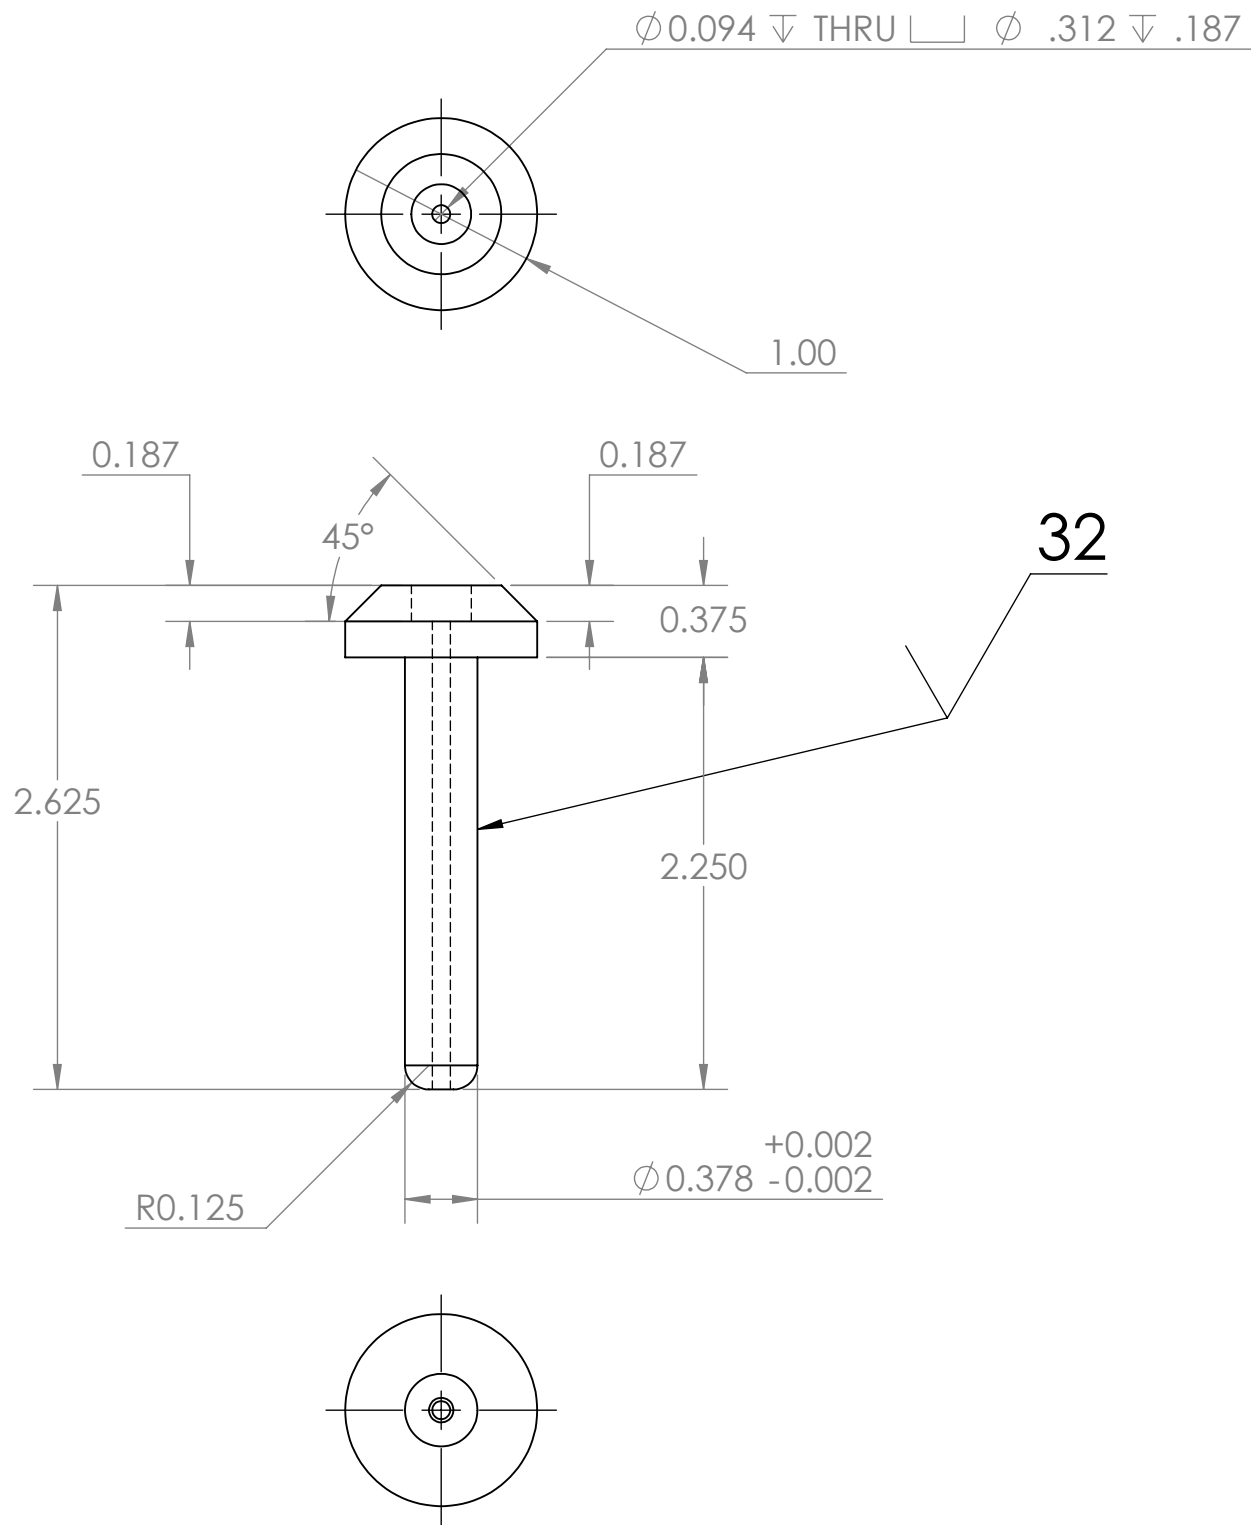

Material; TORLON XL PAI 4301 Rod 1.0"

BILL OF MATERIALS															
NEXT ASSY Description	NEXT ASSY Number	UNLESS OTHERWISE SPECIFIED TOLERANCES ARE:				APPROVALS		DATE							
		1 PLACE DIM ±1/16	2 PLACE DIM ±.02	3 PLACE DIM ±.005	ANGLES ±1°	DRAWN	5/11/2017	Monterey Bay Aquarium Research Institute MBARI 7700 Sandholdt RD. Moss Landing, CA 95039 PH: (831) 775-1700 							
THIRD ANGLE PROJECTION 		1. DIMENSIONS ARE IN INCHES				ENGINEER	L. Bird								
		2. DIMENSION LIMITS HELD AFTER PLATING.				CHECKED									
		3. REMOVE BURRS AND SHARP EDGES .015 MAX.				PROJECT NO.	901200								
		4. MACHINED FILLET RADII .0150-.030.				PROJECT	AMP	Release Pin 2.0 <table><tr><td>SIZE B</td><td>DWG. NO. 1008634</td><td>REV. REV</td></tr><tr><td>SCALE 1:1</td><td>CAD FILE:</td><td>SHEET 1 OF 1</td></tr></table>		SIZE B	DWG. NO. 1008634	REV. REV	SCALE 1:1	CAD FILE:	SHEET 1 OF 1
		SIZE B	DWG. NO. 1008634	REV. REV											
		SCALE 1:1	CAD FILE:	SHEET 1 OF 1											
5. MACHINED DIAMETERS ON A COMMON CENTERLINE CONCENTRIC WITHIN .005															
		6. PERPENDICULARITY & PARALLELISM OF MACHINED SURFACES .002 PER INCH, MAX .012 INCHES FOR SINGLE SURFACE.													
		DO NOT SCALE DRAWING				WEIGHT									

Status: