


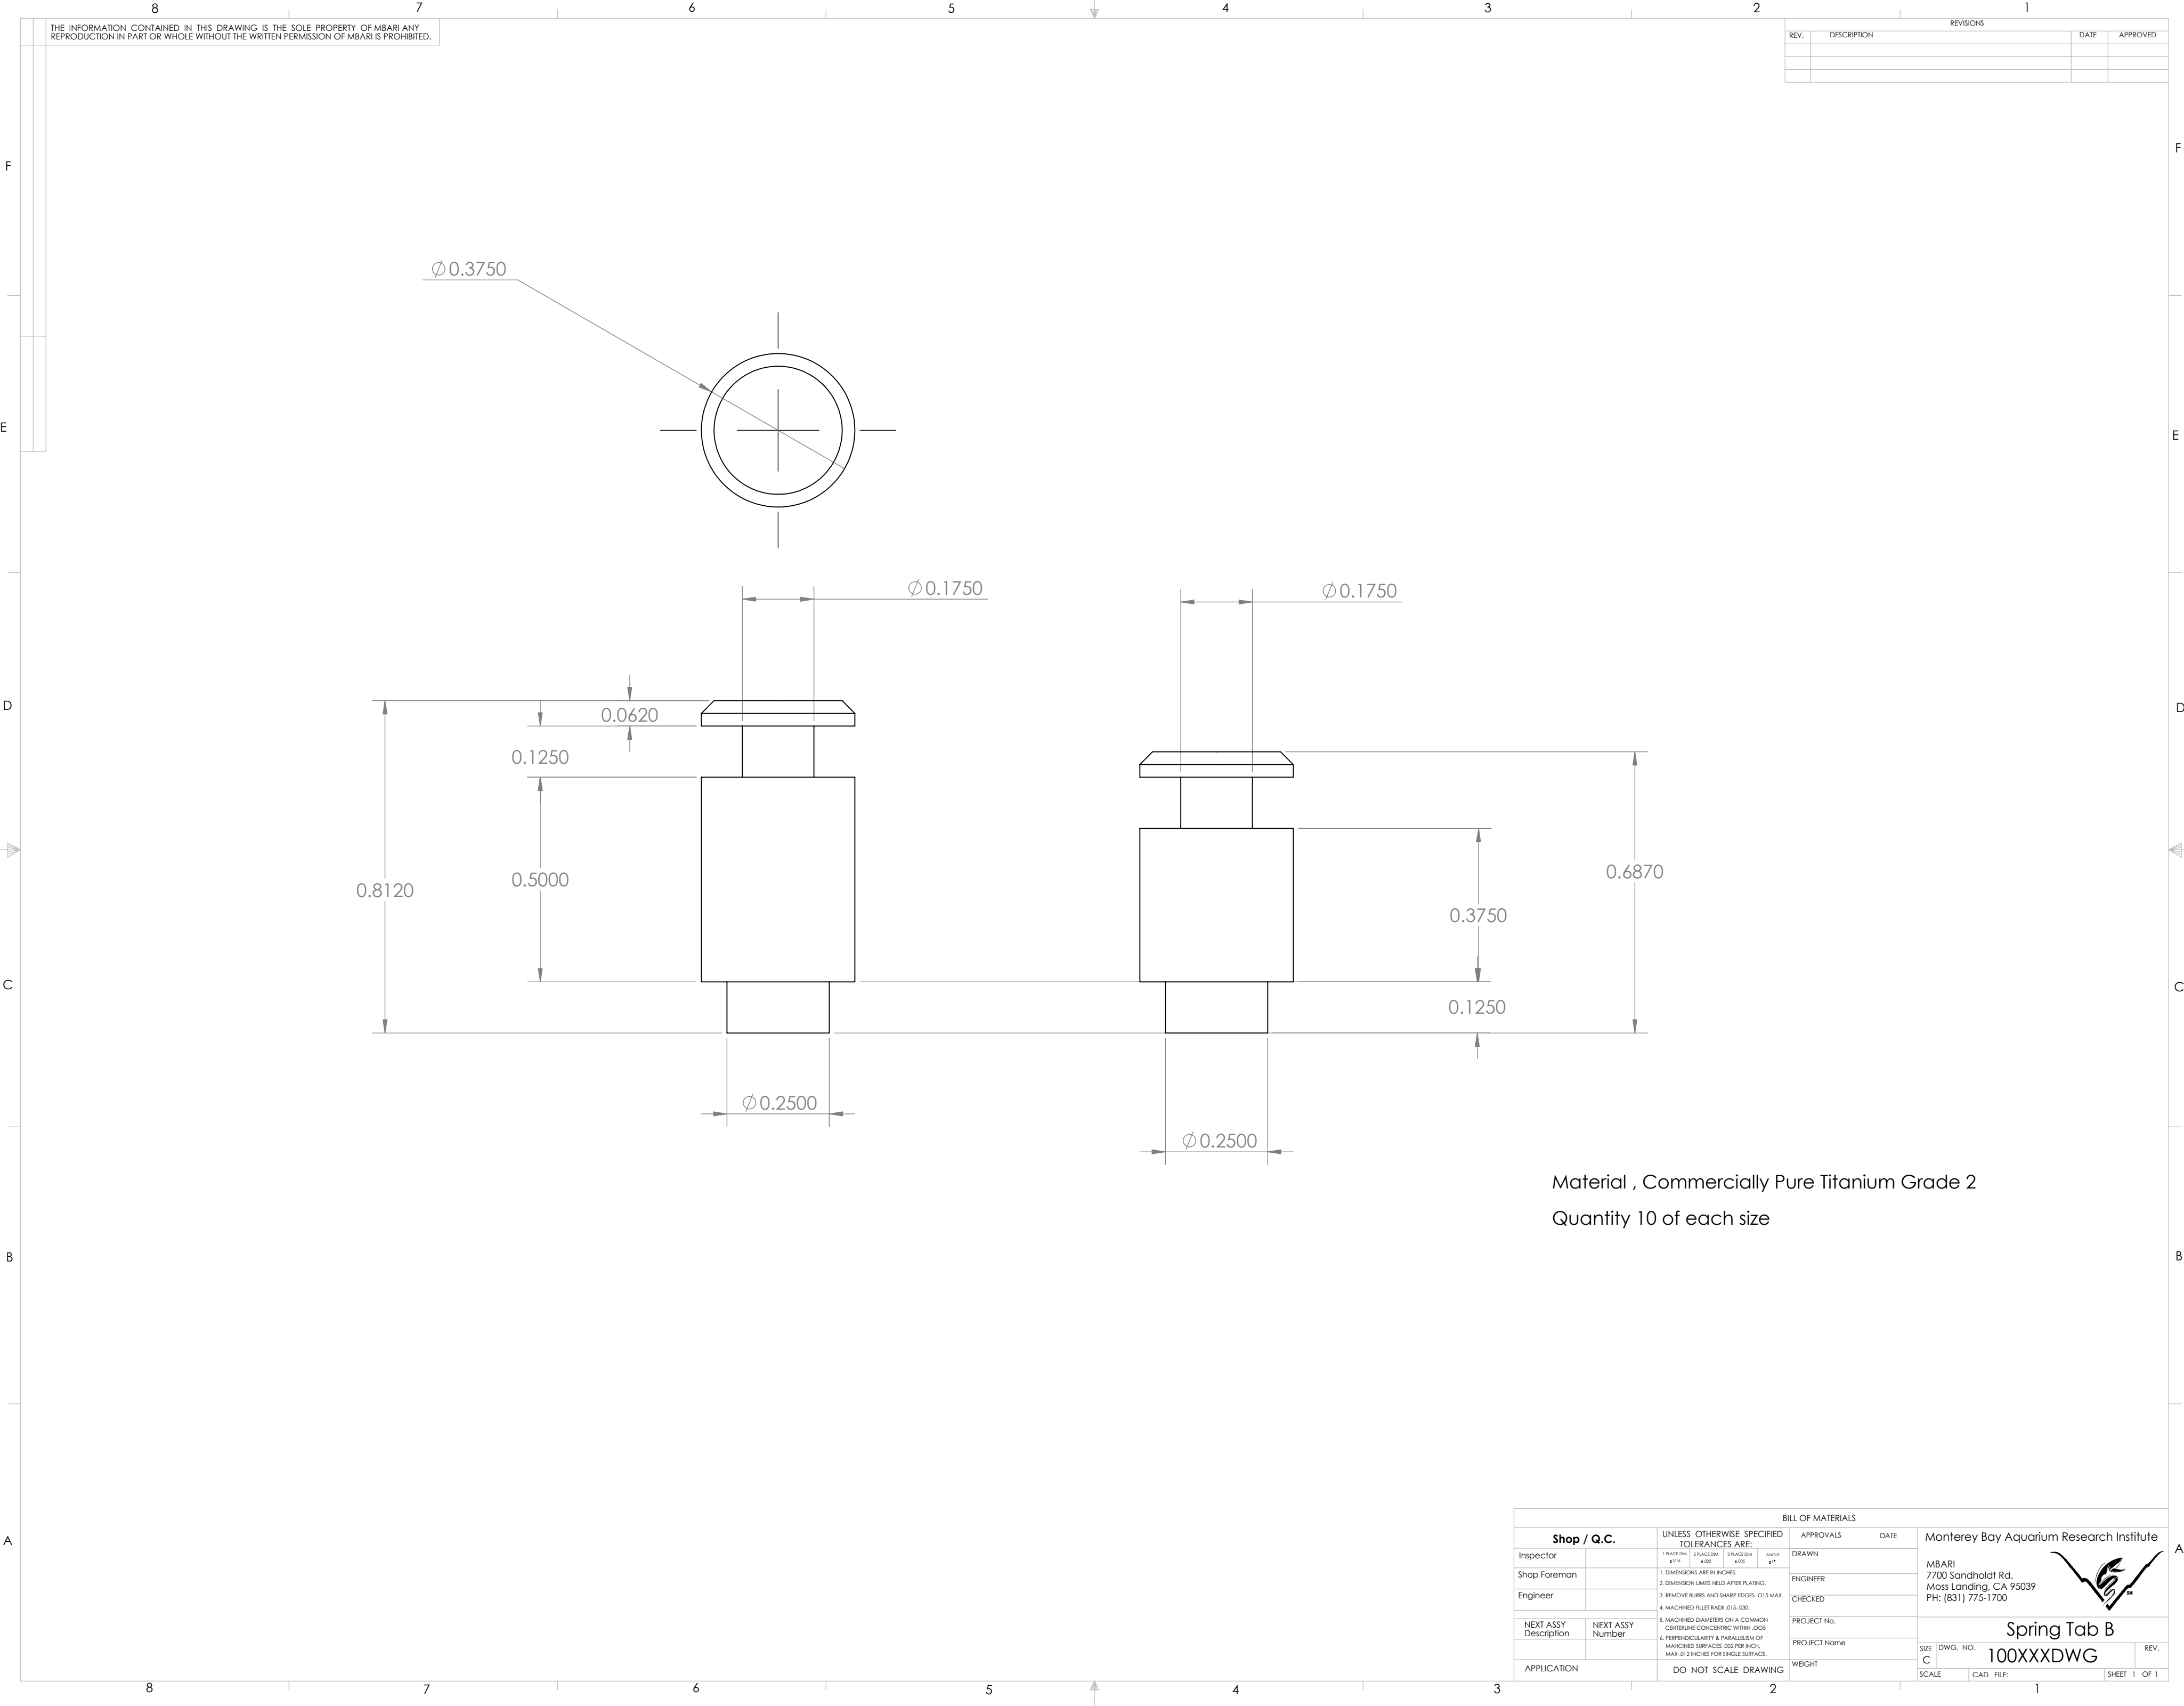

Material , Commercially Pure Titanium Grade 2

Quantity 10 of each size

BILL OF MATERIALS									
Shop / Q.C.		UNLESS OTHERWISE SPECIFIED				APPROVALS		DATE	
Inspector		TOLERANCES ARE:				DRAWN			
		1. PLACE DIM.	2. PLACE DIM.	3. PLACE DIM.	ANGLE				
		$\pm .1714$	$\pm .005$	$\pm .005$	$\pm .1^{\circ}$				
		1. DIMENSIONS ARE IN INCHES.				ENGINEER			
Shop Foreman		2. DIMENSION LINES HELD AFTER PLATING.							
Engineer		3. REMOVE BURRS AND SHARP EDGES .015 MAX.				CHECKED			
		4. MACHINED FILLET RADIUS .015-.030.							
NEXT ASSY Description		5. MACHINED DIAMETERS ON A COMMON CENTERLINE CONCENTRIC WITHIN .005				PROJECT No.			
NEXT ASSY Number		6. PERPENDICULARITY & PARALLELISM OF MACHINED SURFACES .002 PER INCH; MAX .012 INCHES FOR SINGLE SURFACE.				PROJECT Name			
APPLICATION		DO NOT SCALE DRAWING				WEIGHT			

SIZE		DWG. NO.		REV.	
C		100XXXDWG			
SCALE		CAD FILE:		SHEET 1 OF 1	

APPROVALS		DATE	

Monterey Bay Aquarium Research Institute	
MBARI	
7700 Sandholdt Rd.	
Moss Landing, CA 95039	
PH: (831) 775-1700	

Spring Tab B	
--------------	--

