

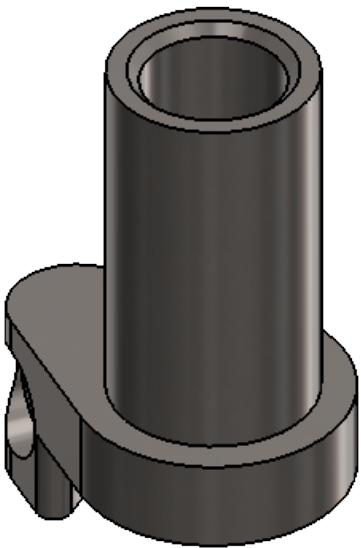


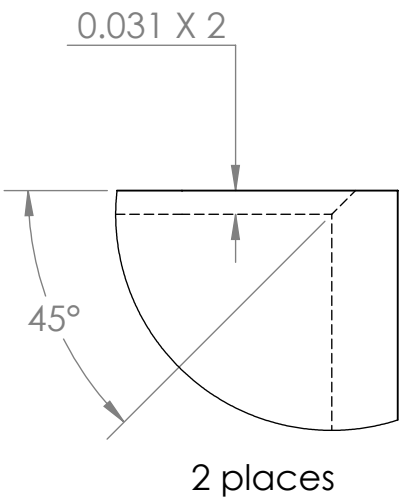

DETAIL A
SCALE 4 : 1

Material; Grade 2 commercially pure titanium

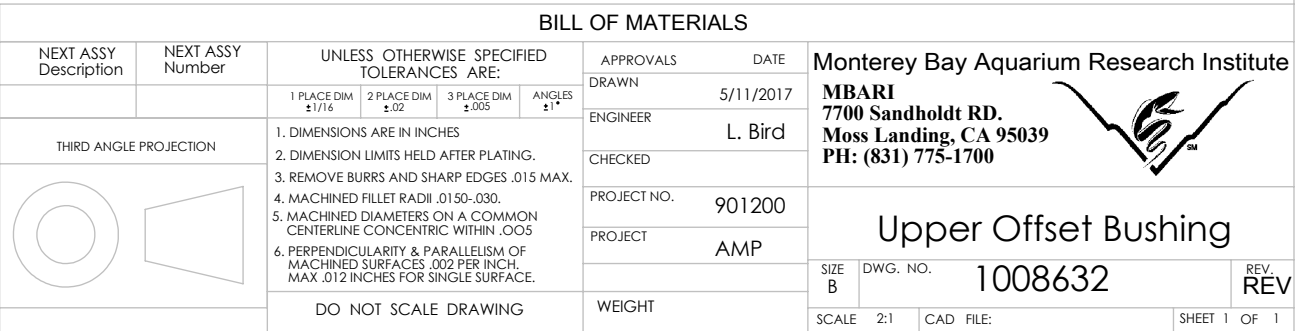

Status: