
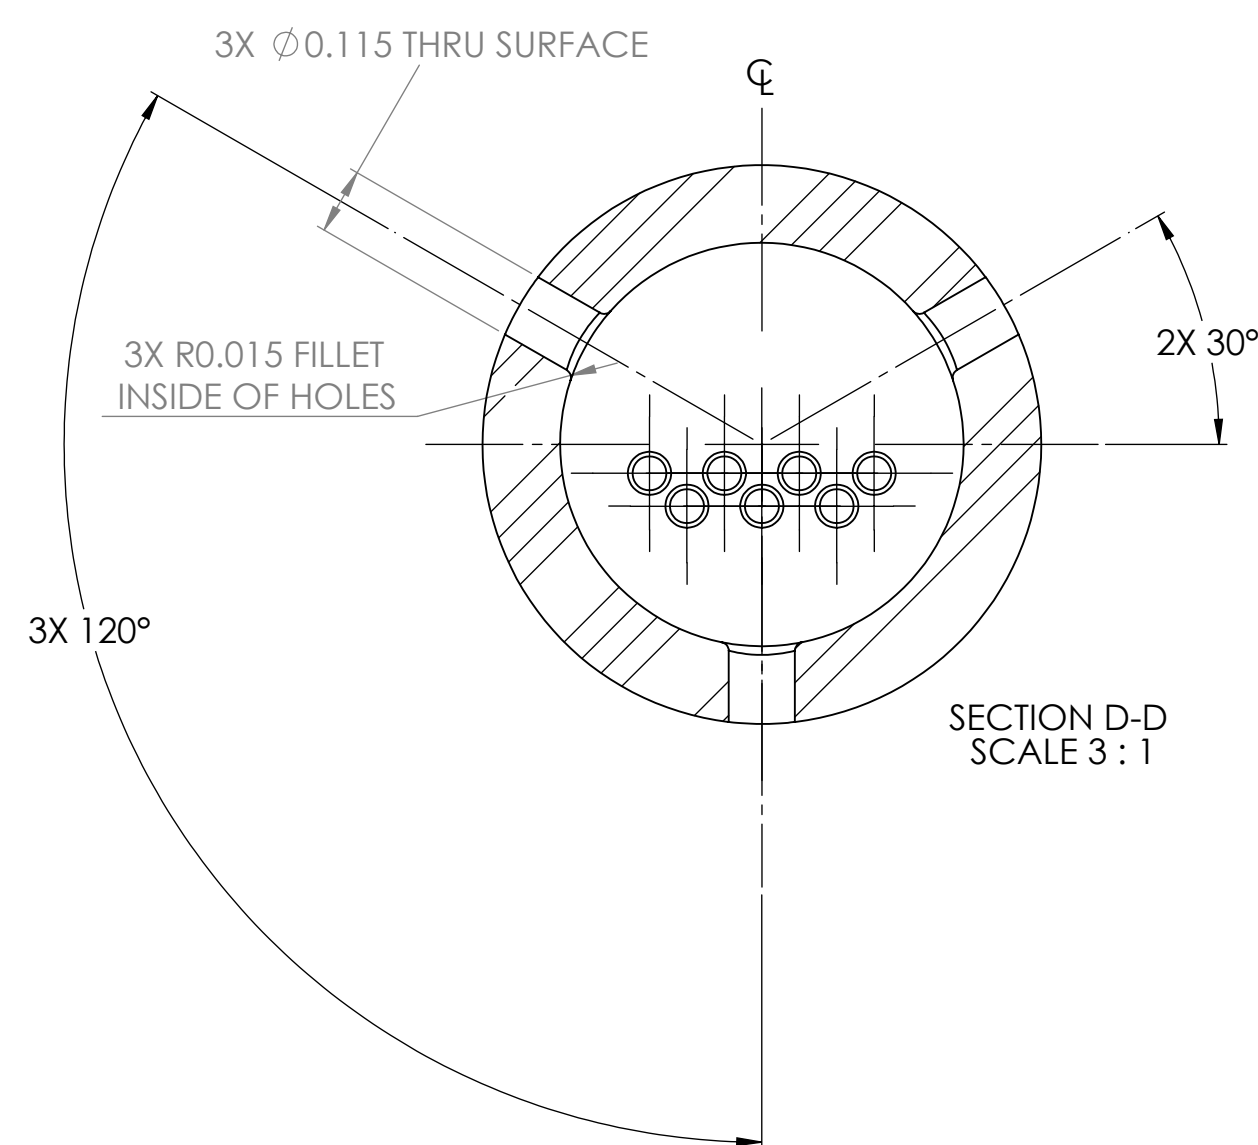
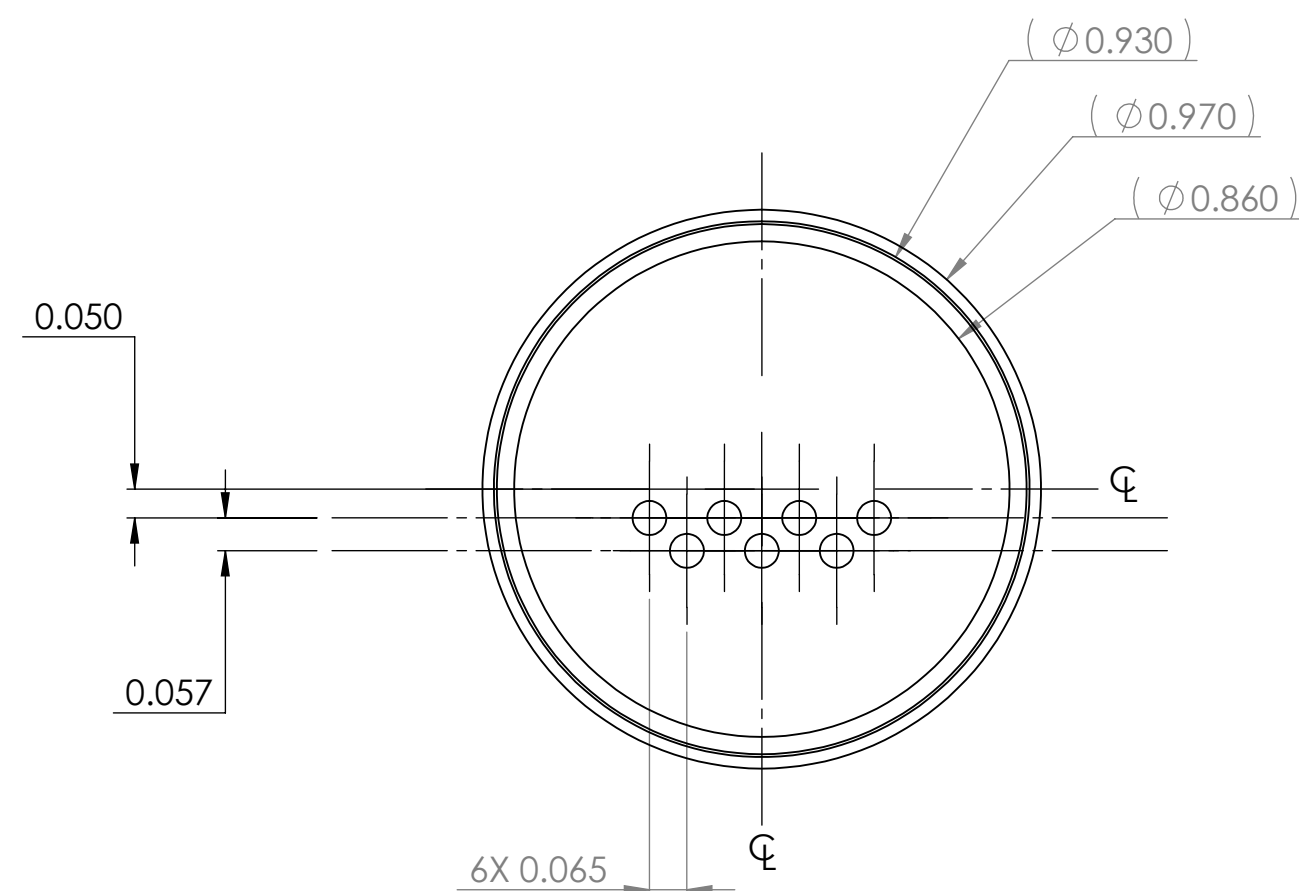
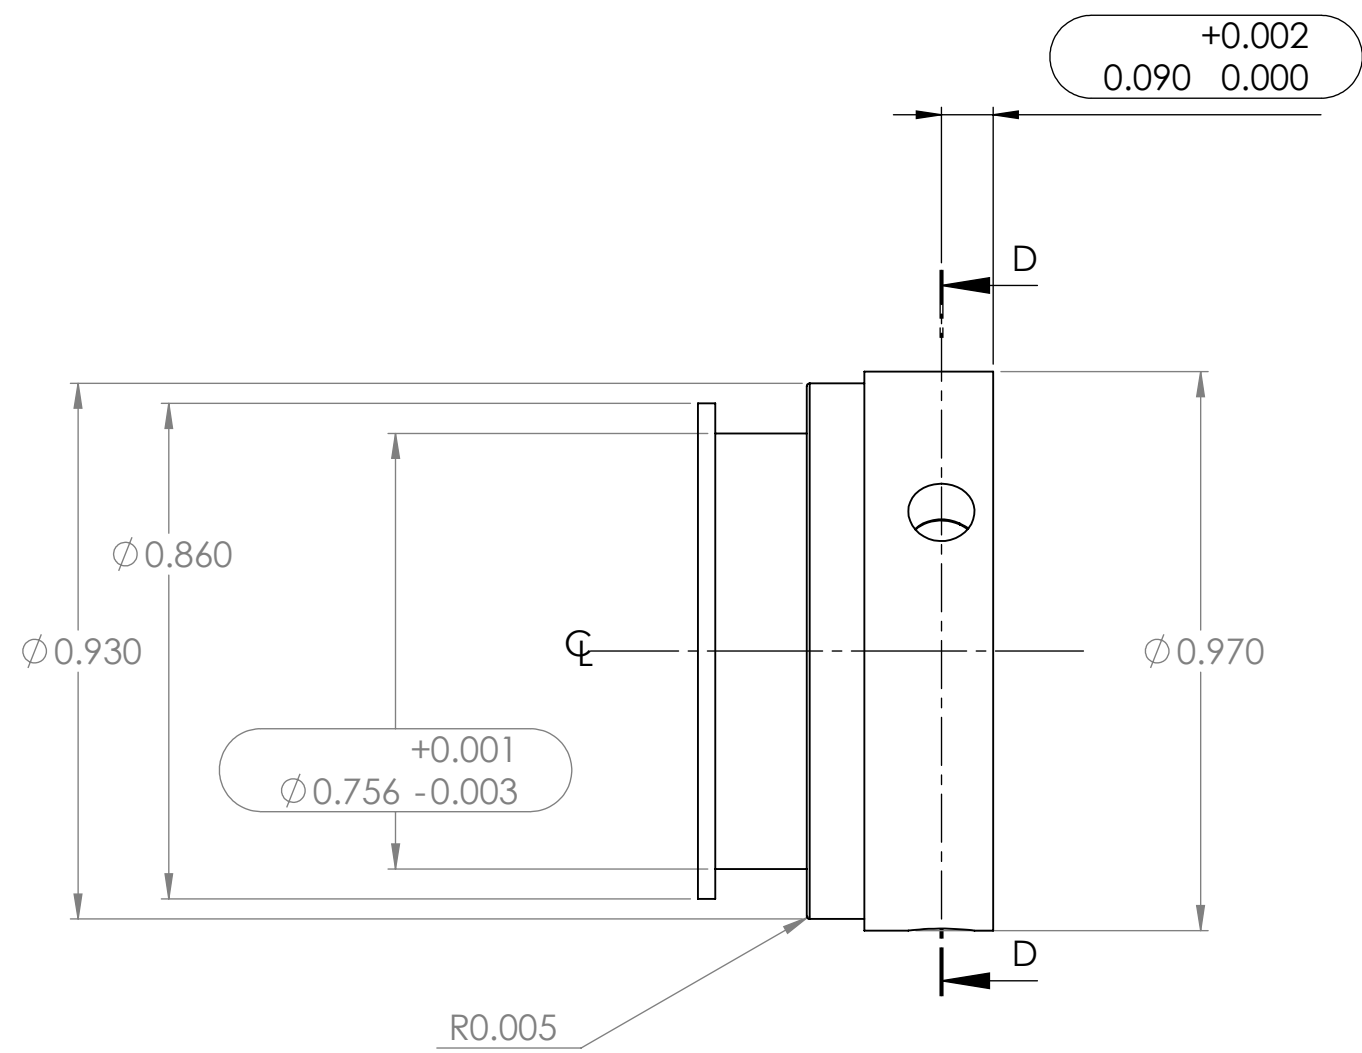
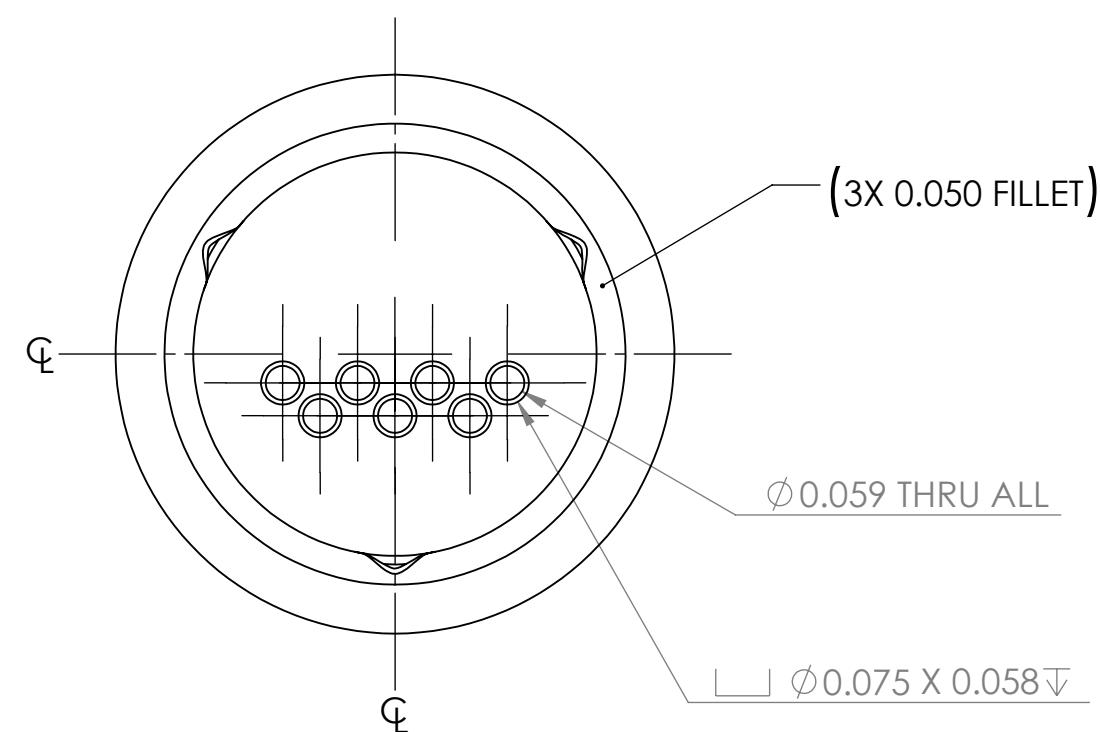
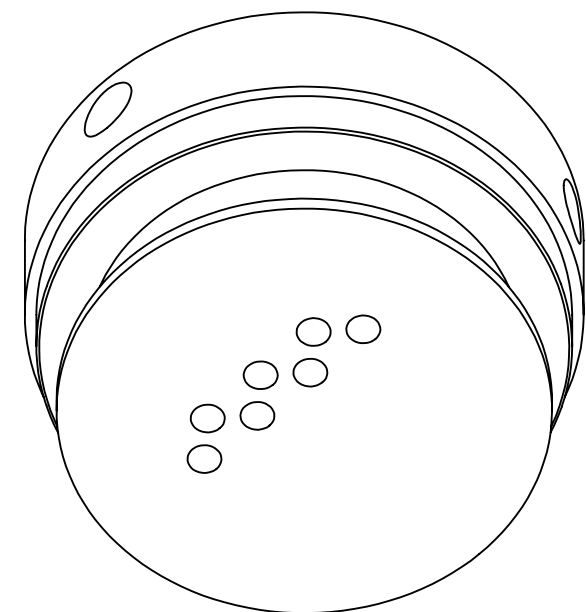
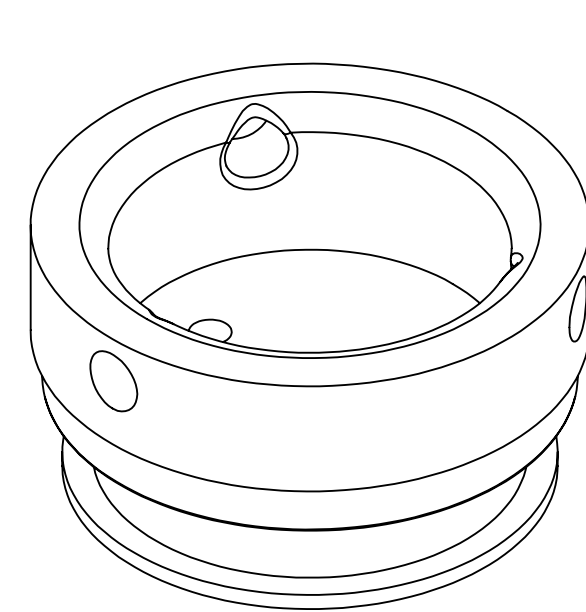
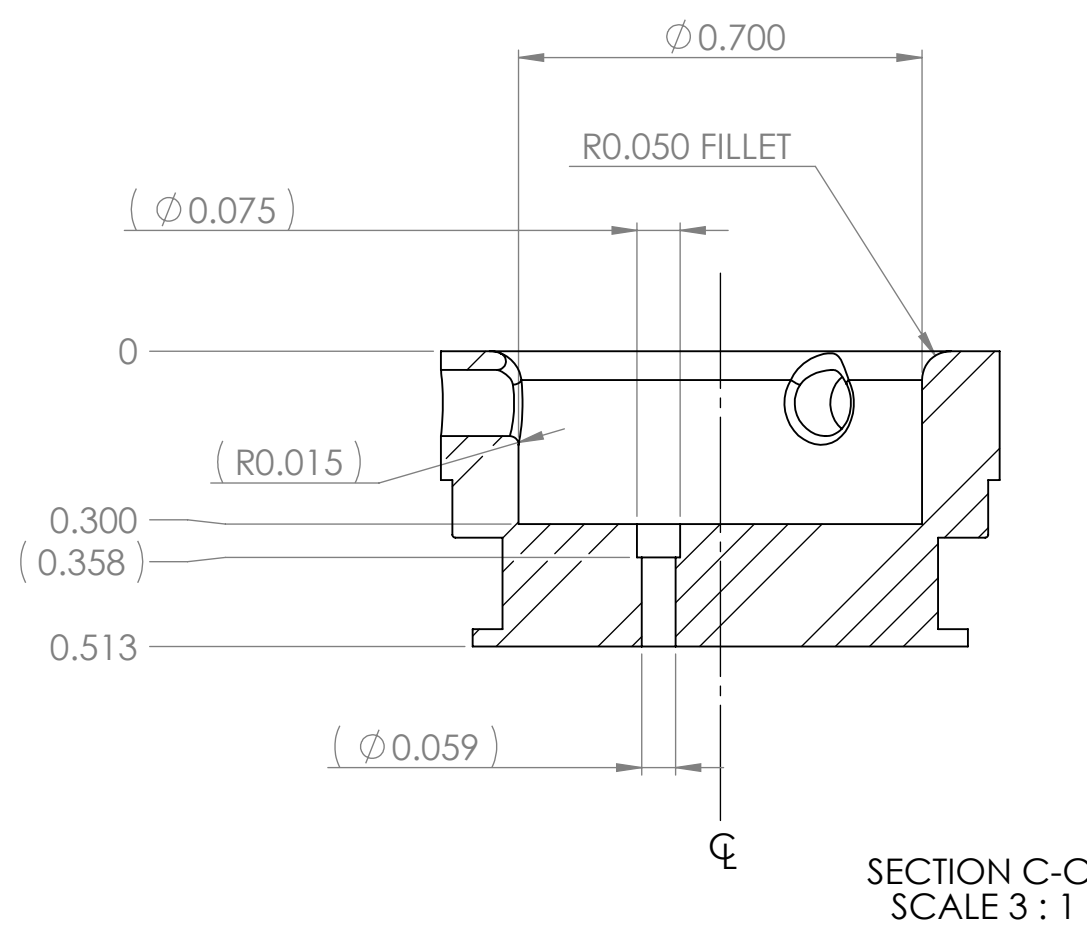


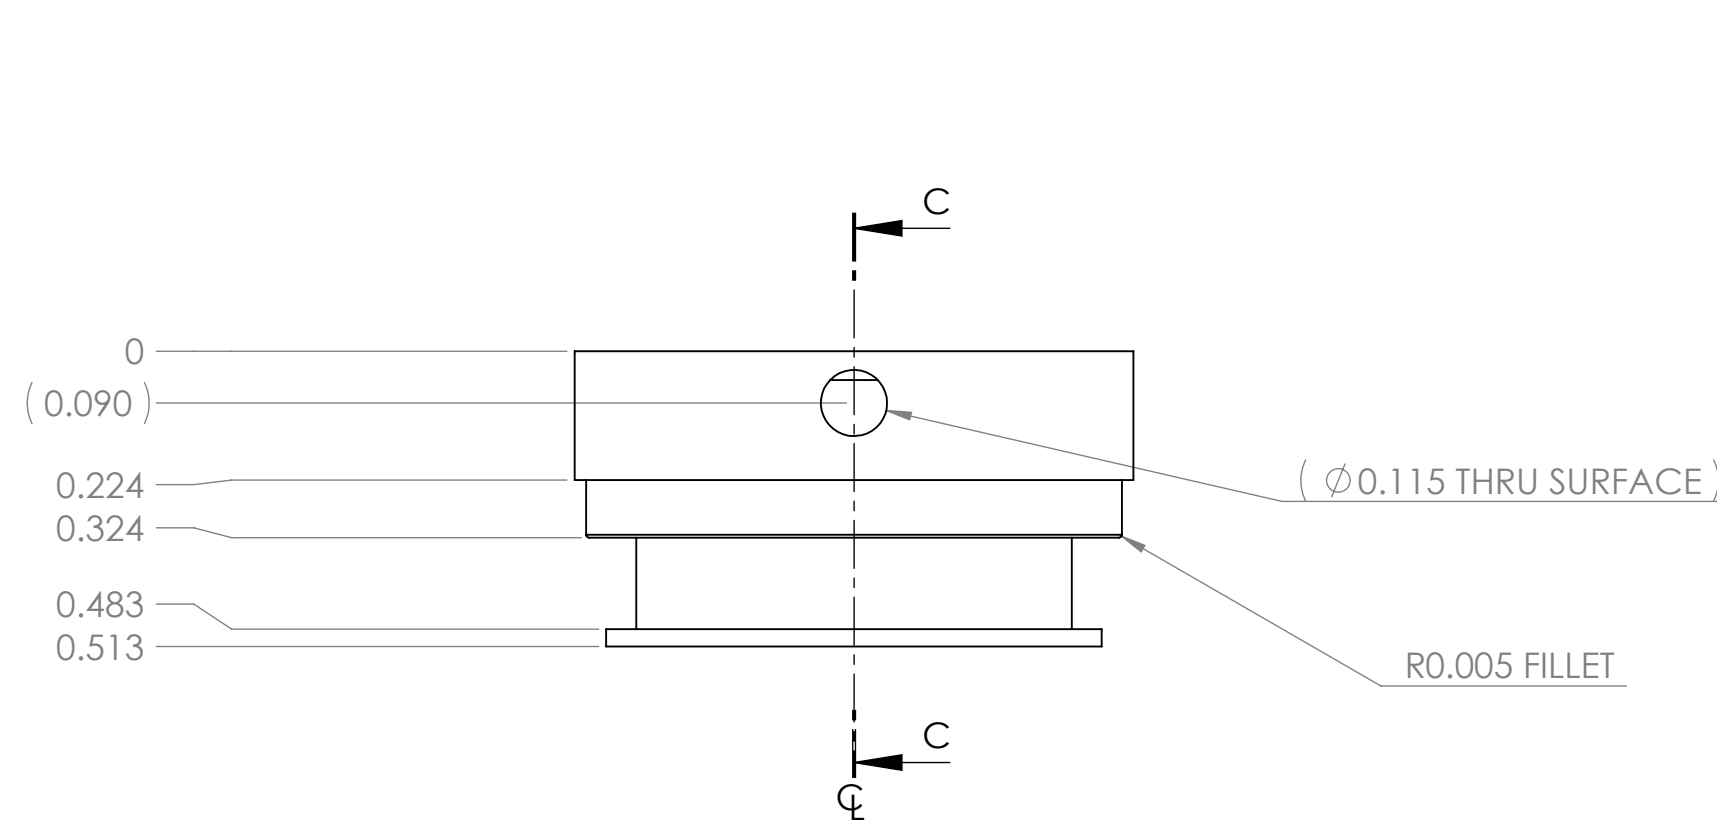

FOR INTERNAL REFERENCE:
O-RINGS: ORI00111 (PARKER 2-116, E540 MATERIAL)

UNLESS OTHERWISE SPECIFIED: DIMENSIONS ARE IN INCHES SURFACE FINISH: TOLERANCES: LINEAR: 0.005 in ANGULAR: 1°				FINISH:		DEBUR AND BREAK SHARP EDGES		DO NOT SCALE DRAWING	REVISION A
DRAWN: Timothy Stahgel				SIGNATURE		DATE		TITLE:	
CHK'D:						1/27/11		Desert Star Systems	
APP'VD:								SeaTag MOD Electronics Housing Endcap	
MFG:								DWG NO.	
Q.A:								HOU01542	
								A1	
								SHEET 1 OF 1	