

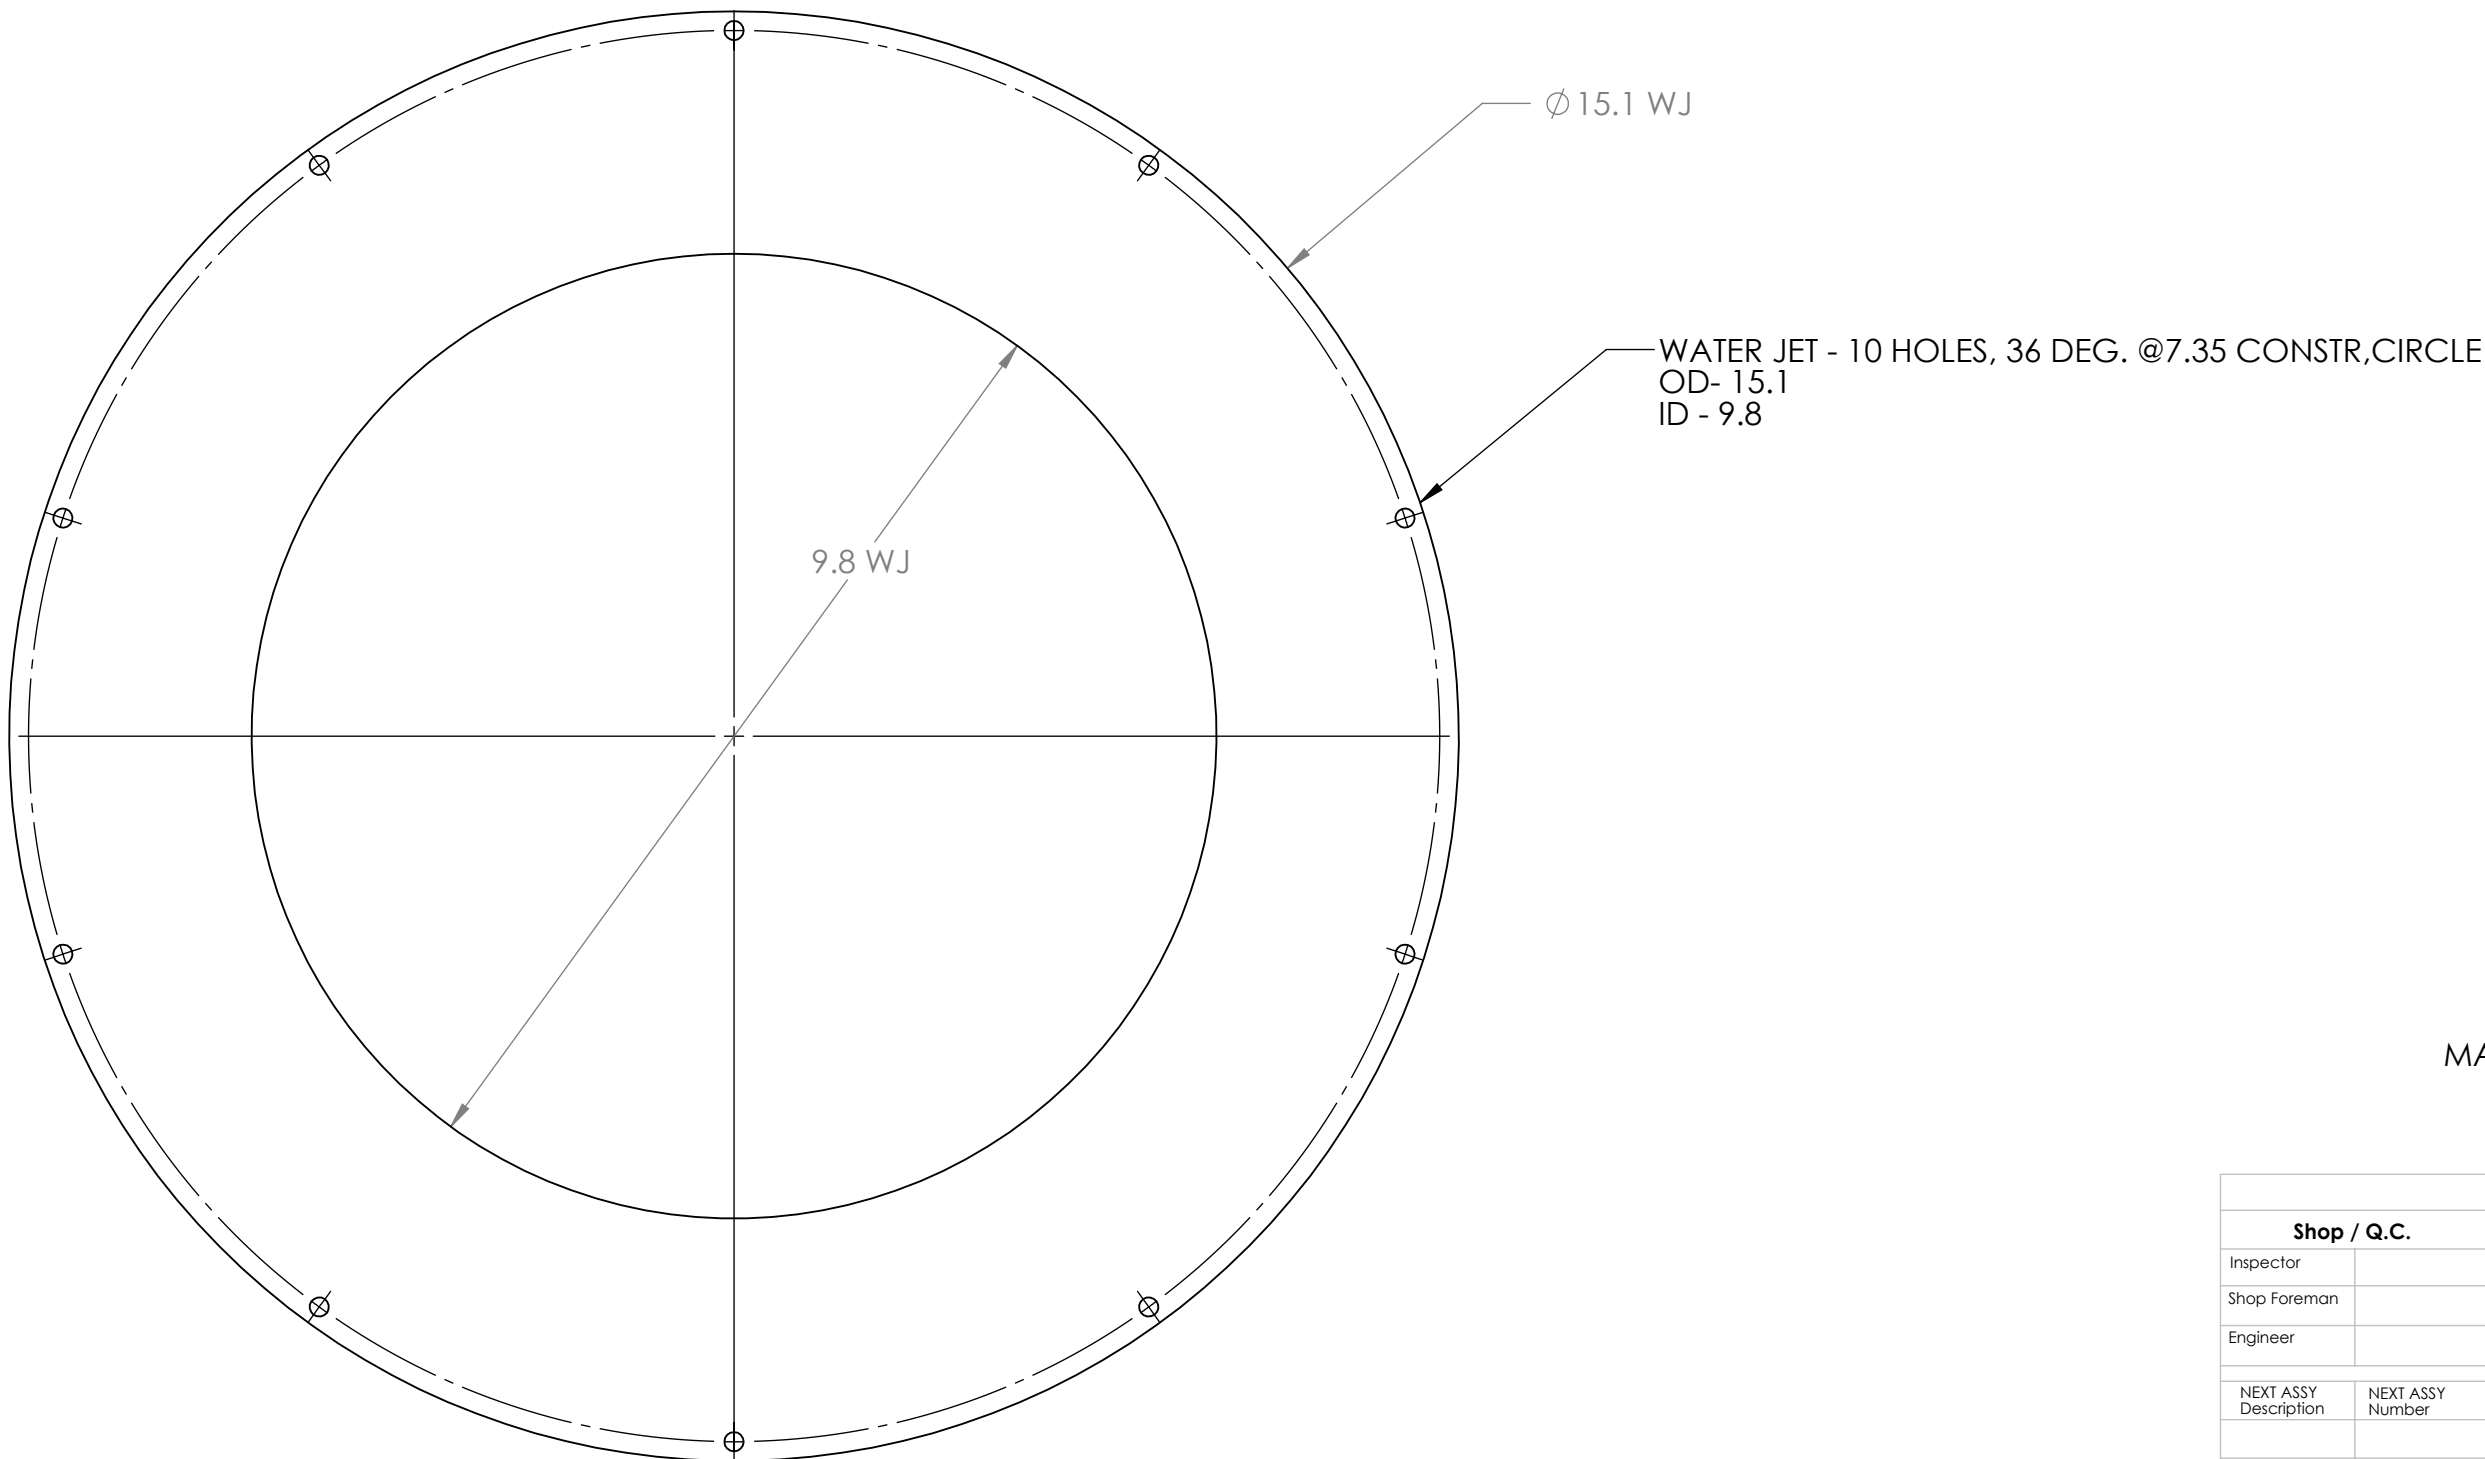
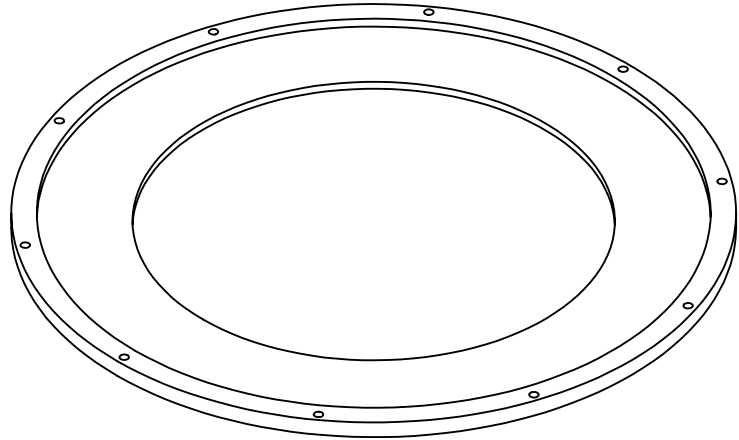


THE INFORMATION CONTAINED IN THIS DRAWING IS THE SOLE PROPERTY OF MBARI ANY REPRODUCTION IN PART OR WHOLE WITHOUT THE WRITTEN PERMISSION OF MBARI IS PROHIBITED.

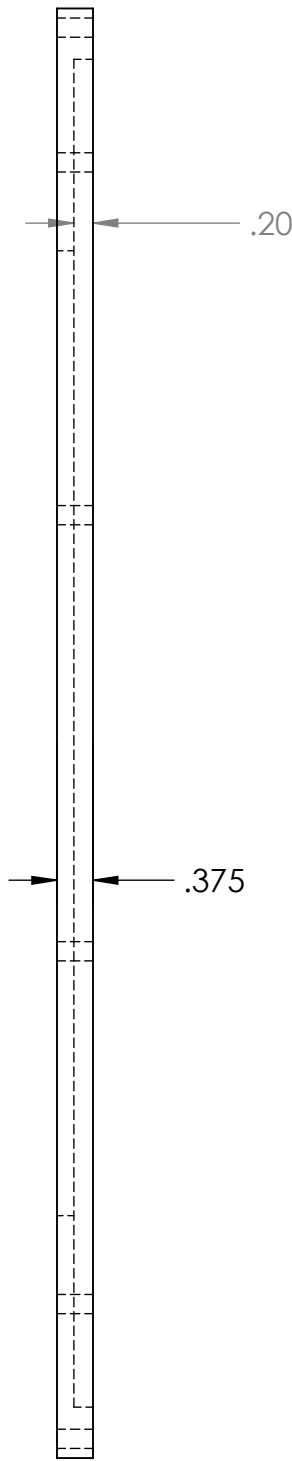

MAT'L - 3/8 PVC SUPPLIED

BILL OF MATERIALS									
Shop / Q.C.		UNLESS OTHERWISE SPECIFIED			APPROVALS		DATE		
Inspector		1. PLACE DIM. ±.174	2. SPACE DIM. ±.005	3. SPACE DIM. ±.005	4. ANGLE ±.1°	DRAWN	J.SCHOLFIELD	9/10/13	Monterey Bay Aquarium Research Institute
Shop Foreman		1. DIMENSIONS ARE IN INCHES.				ENGINEER	G. MASSION		MBARI 7700 Sandholdt Rd. Moss Landing, CA 95039 PH: (831) 775-1700
Engineer		2. DIMENSION LINES HELD AFTER PLATING.				CHECKED			
NEXT ASSY Description		3. REMOVE BURRS AND SHARP EDGES .015 MAX.				PROJECT No.		901206	
NEXT ASSY Number		4. MACHINED RILET RAZR .015-.030.				PROJECT Name		oringcentplate	
APPLICATION		5. MACHINED DIAMETERS ON A COMMON CENTERLINE CONCENTRIC WITHIN .005.				PROFILER		100XXWDWG	
		6. PERPENDICULARITY & PARALLELISM OF MACHINED SURFACES .002 PER INCH. MAX .012 INCHES FOR SINGLE SURFACE.				WEIGHT		REV.	
		DO NOT SCALE DRAWING				SCALE		SHEET 1 OF 1	
						CAD FILE:			

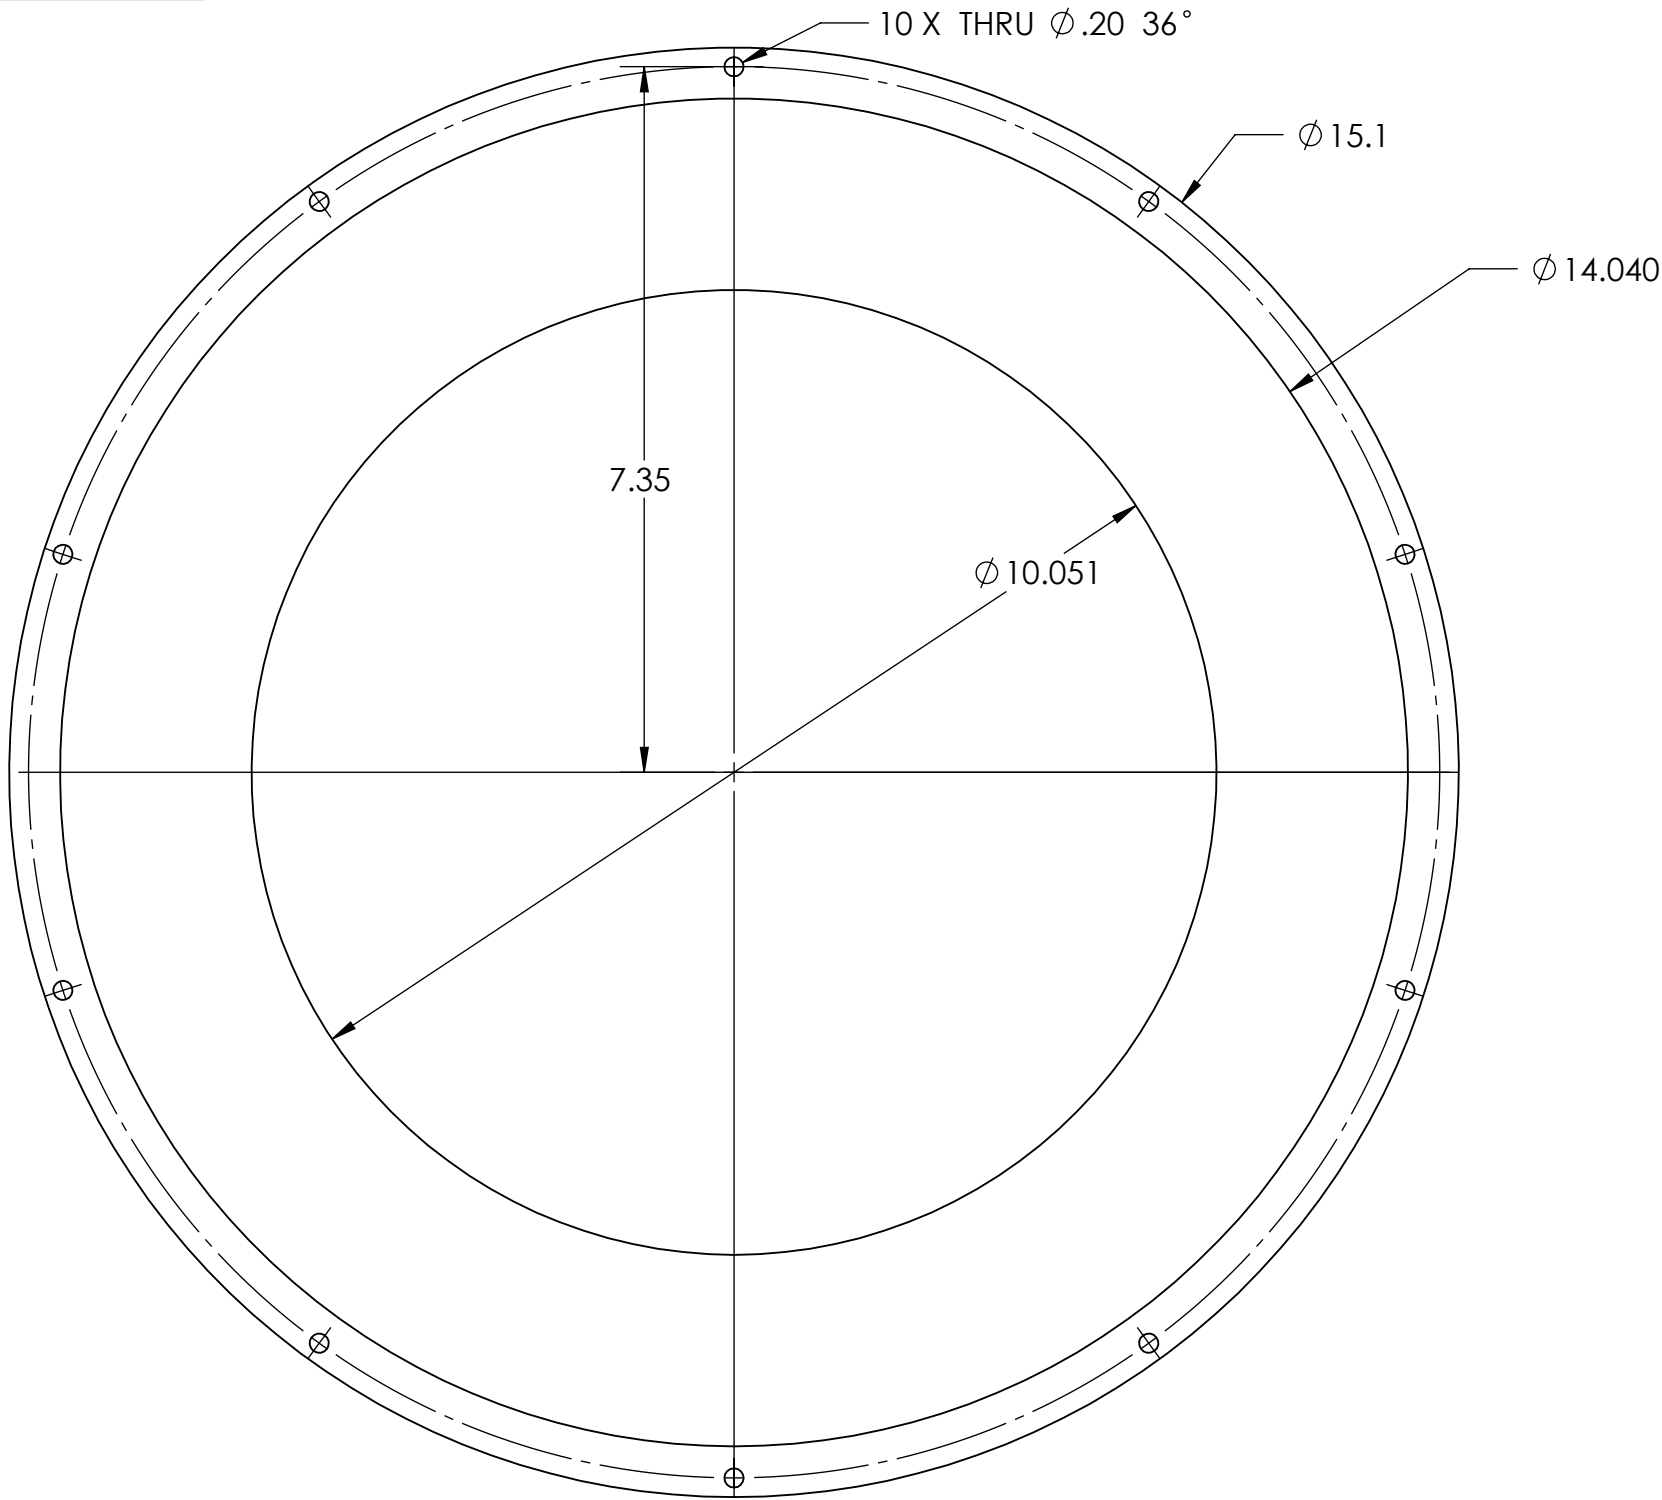