


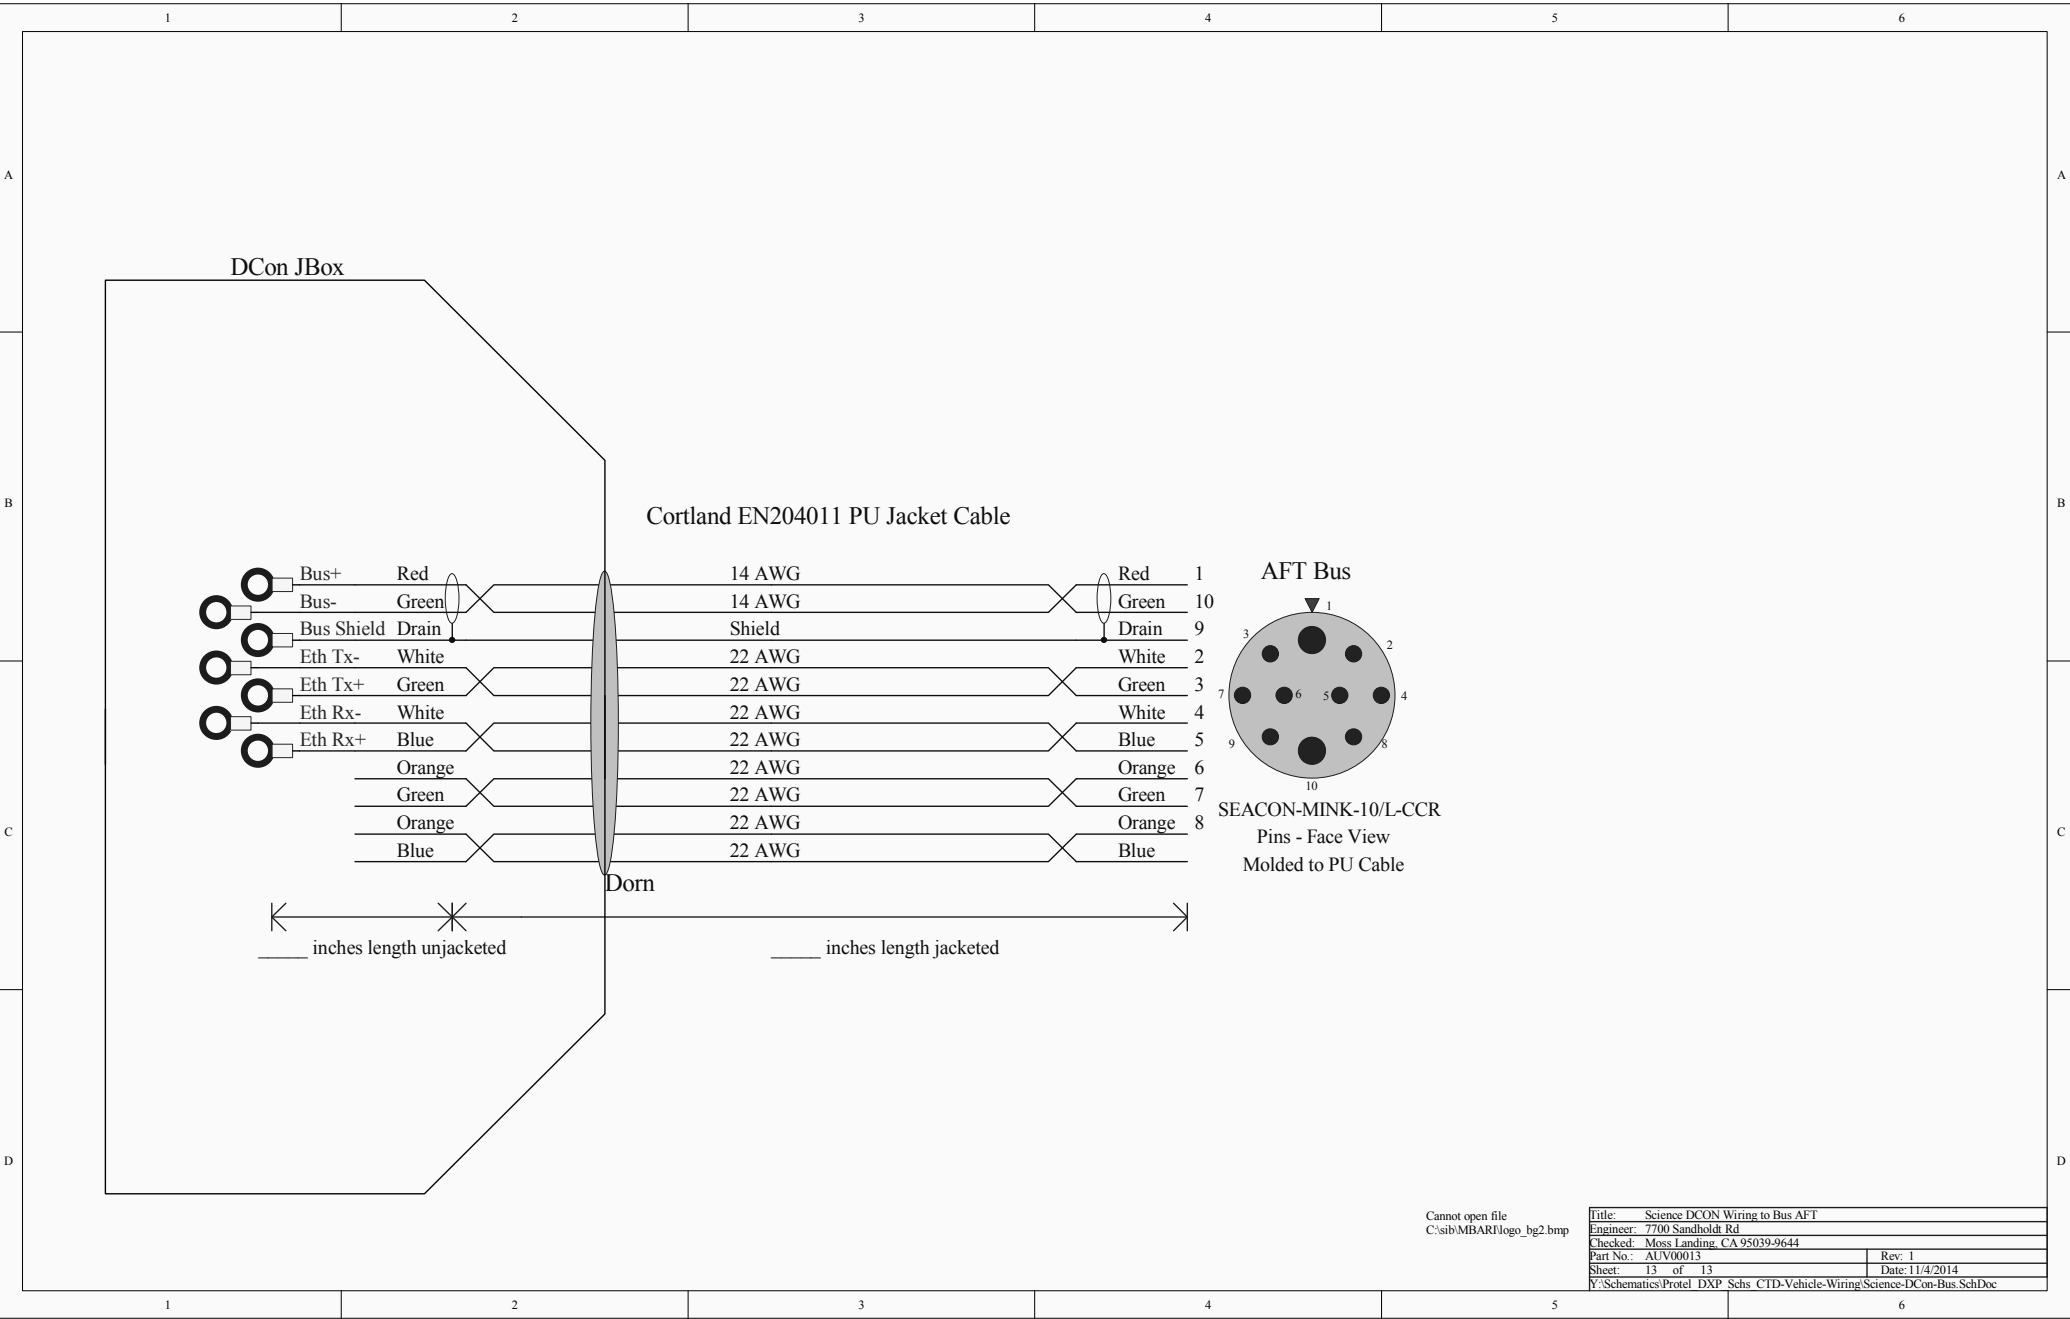

Title: Science DCON Wiring to Bus AFT	
Engineer: 7700 Sandholdt Rd	
Checked: Moss Landing, CA 95039-9644	
Part No.: AUV00013	Rev: 1
Sheet: 13 of 13	Date: 11/4/2014
N:\Schematics\Protel DXP Schs CTD-Vehicle-Wiring\Science-DCon-Bus.SchDoc	