

11 Dimensions

The SBC65EC conforms to the MicroX Compact Main Board Dimensions, as shown in Figure 4.

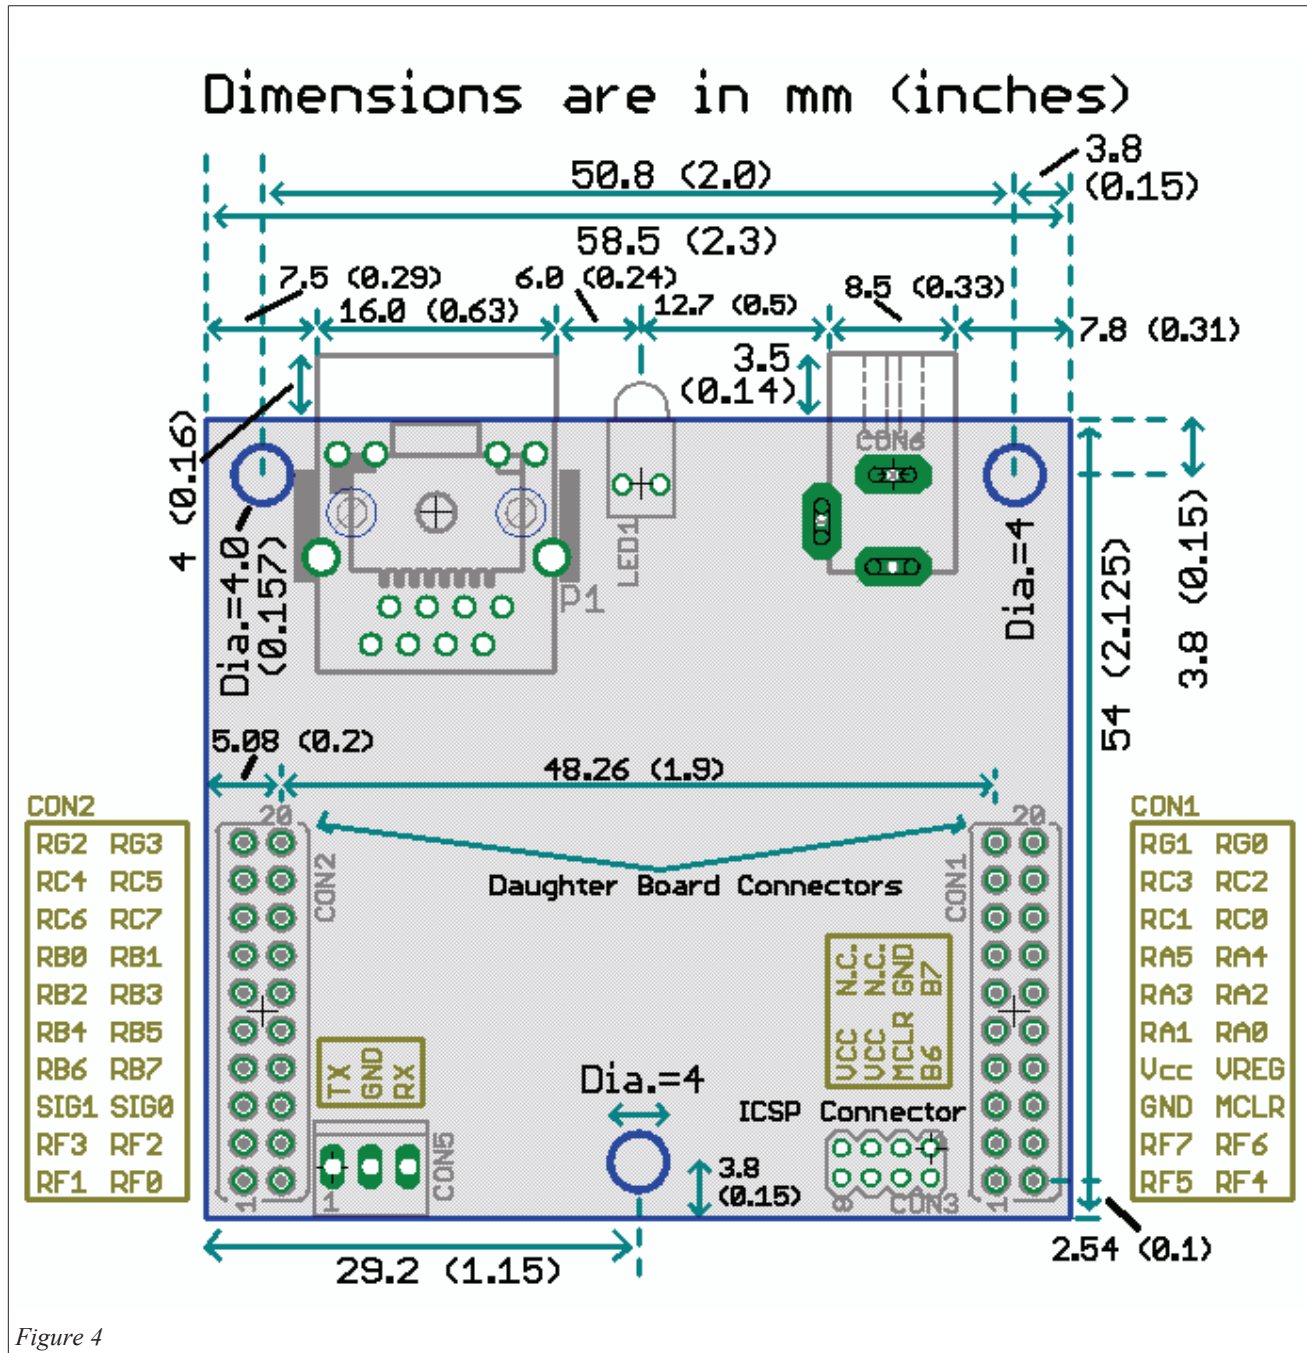


Figure 4