
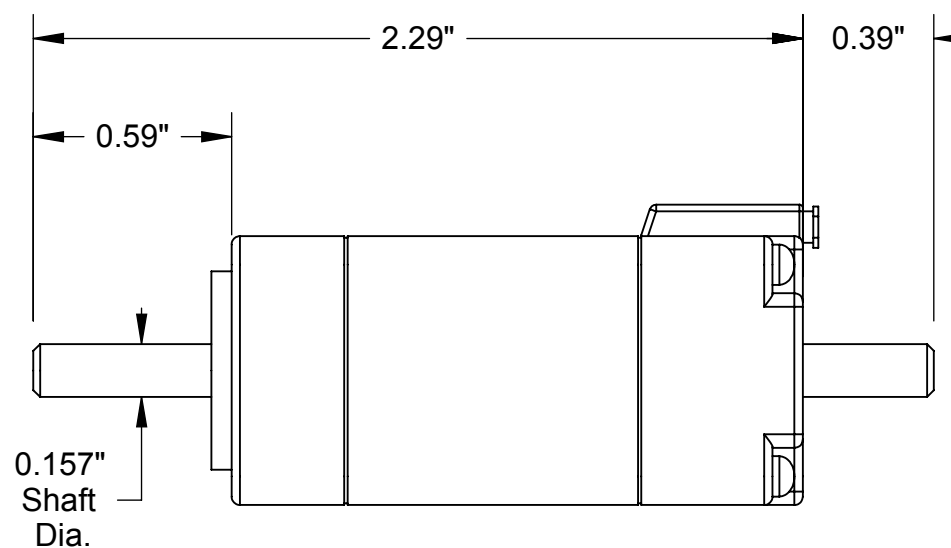
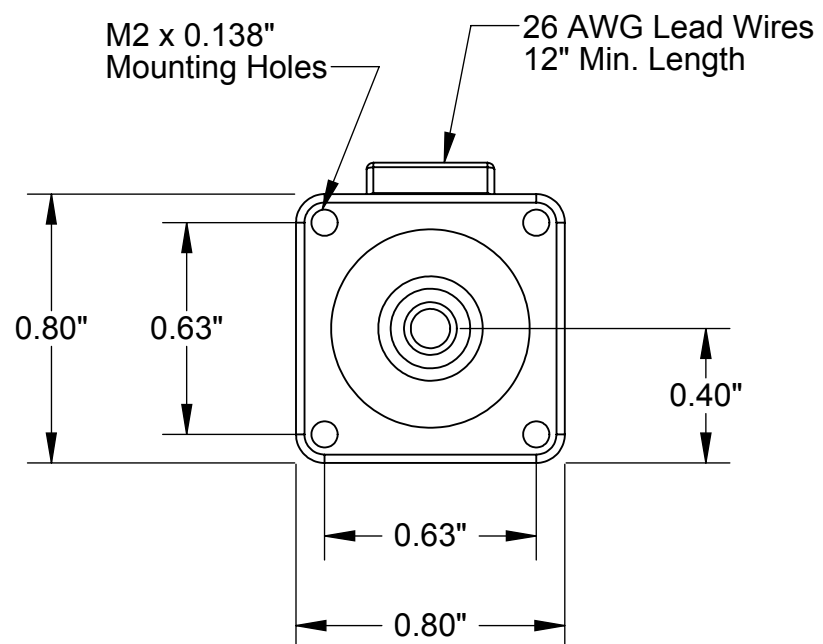


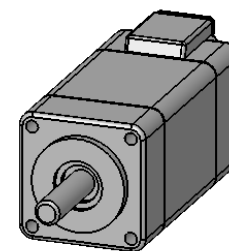

McMASTER-CARR CAD

PART
NUMBER

6627T12

<http://www.mcmaster.com>
© 2011 McMaster-Carr Supply Company

Information in this drawing is provided for reference only.

NEMA 8
DC Stepper Motor