


DATE	REV	REVISION RECORD	AUTH.	DR.	CK.
06/18/09	A	CHANGED CABLE TYPE	CB	PC	CB

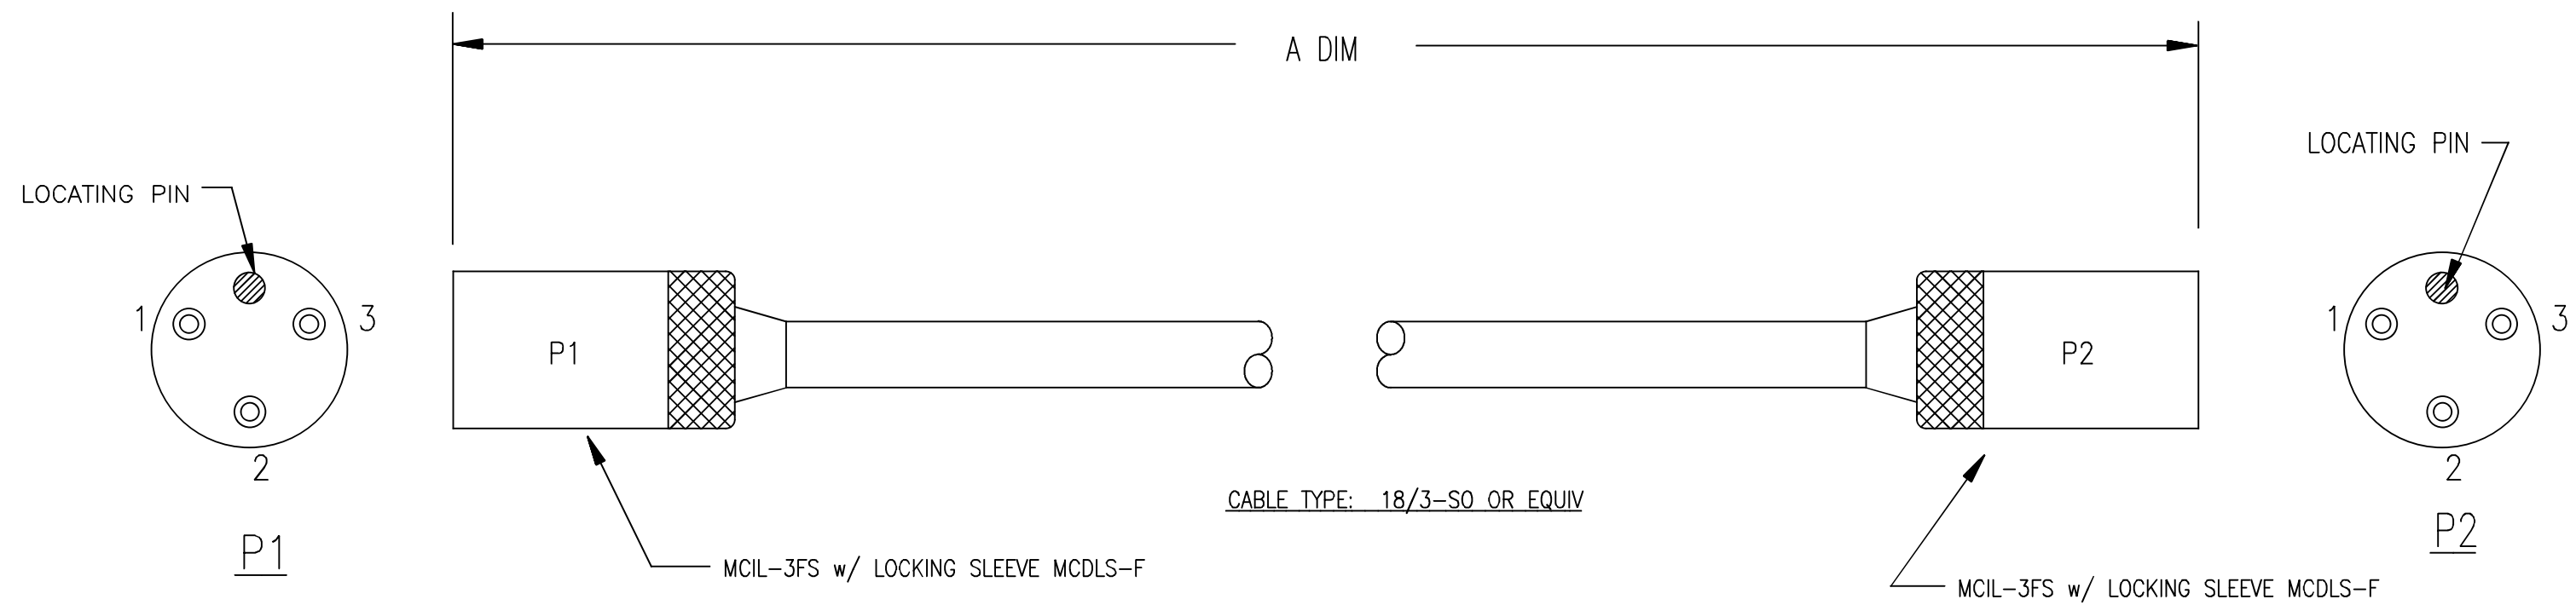

SBE	PART NUMBER	A DIM	
	171669	30 INCHES	76 cm
	171752	11 INCHES	28 cm
	172058	5 FEET	1.5 m
	172169	79 INCHES	2 m
	172330	20 INCHES	50 cm
	173178	40 INCHES	1.0 m

P1 (MCIL-3FS)	P2 (MCIL-3FS)
PIN 1	PIN 1
PIN 2	PIN 2
PIN 3	PIN 3

SEA-BIRD ELECTRONICS, INC				
P/N	SEE TABLE	SCALE	DRAWN BY	MJ
		NTS	APPROVED BY	CB
CABLE: MCIL-3FS TO MCIL-3FS				
DATE	5.22.02	DWG NO.	32671	SHEET 1 of 1
				REV A