
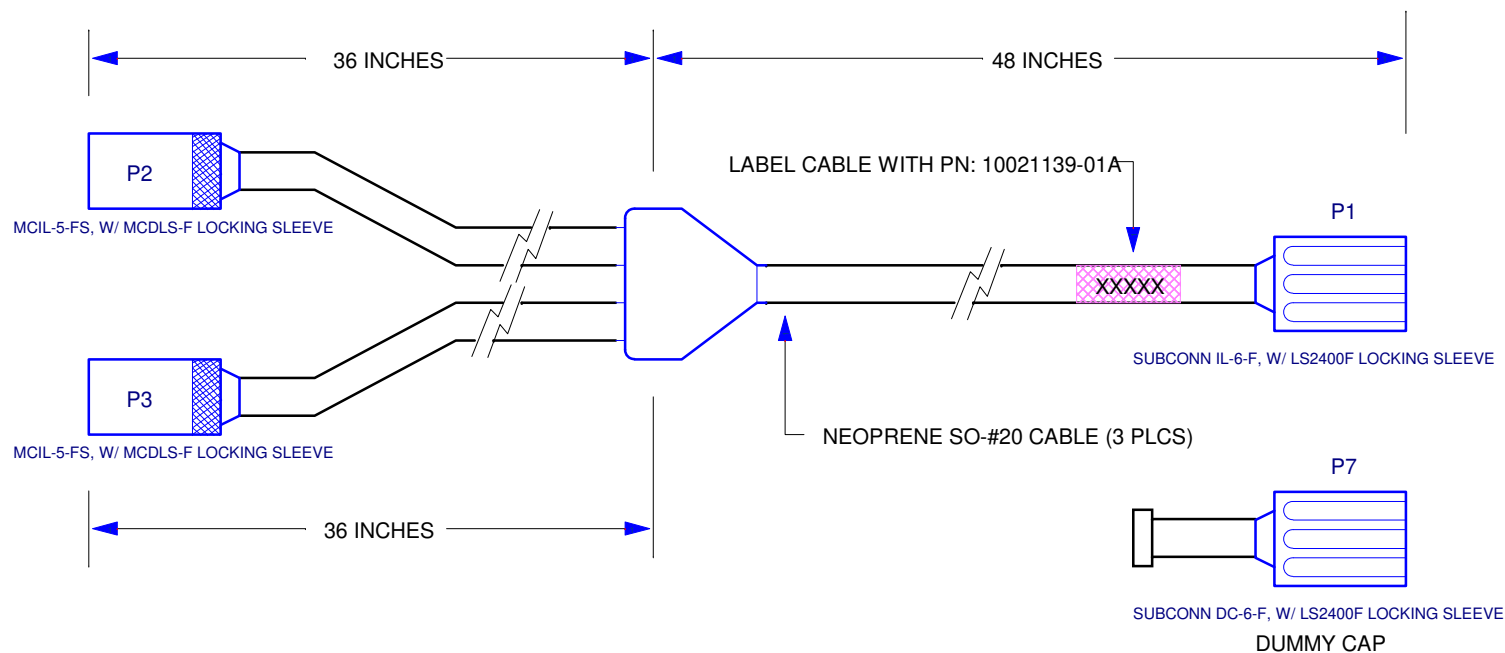


P2 & P3

P1 IL-6-F	P2 MCIL-5-FS	P3 MCIL-5-FS
PIN 1	PIN 1	-- --
PIN 2	PIN 2	-- --
PIN 3	PIN 5	-- --
PIN 4	-- --	PIN 1
PIN 5	-- --	PIN 2
PIN 6	-- --	PIN 5

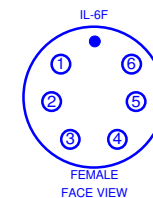

P1

ASSEMBLY NOTES:

1. LABEL CABLE WITH PN 10021139-01.

MBARI PN 10021139-01A

MONTEREY BAY AQUARIUM RESEARCH INSTITUTE 7700 SANDHOLDT ROAD MOSS LANDING, CA 95039 PHONE (831) 775-1700 www.mbari.org COPYRIGHT © 2016 MBARI MAY NOT BE COPIED WITHOUT PERMISSION					
Title I2MAP LIGHT CABLE					
Size	Engineer: Mark Chaffey EMAIL: chm@mbari.org	Number	10021139-01-A		Rev
C	Date: Wednesday, November 30, 2016	Plotting: 091209_i2map_systemdesign.dwg	Sheet	1 of 18	A