


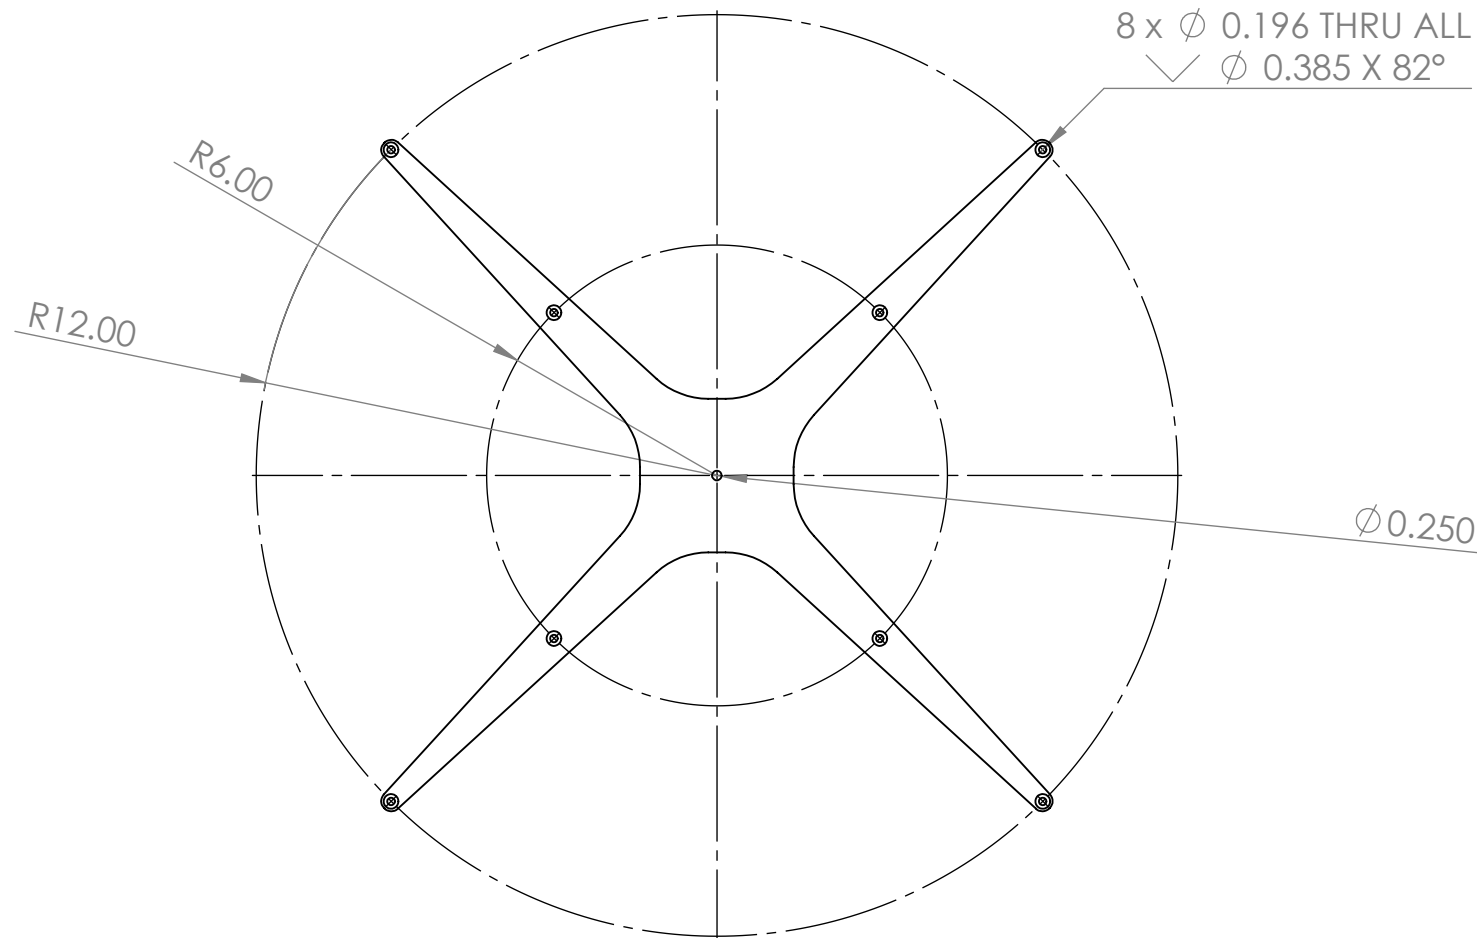

Material: 1/2" aluminum sheet

| UNLESS OTHERWISE SPECIFIED TOLERANCES ARE:   |                     |                      |               | APPROVALS   |                   | DATE         |  |
|---|---------------------|----------------------|---------------|-------------|-------------------|--------------|--|
| 1 PLACE DIM<br>±1/16   | 2 PLACE DIM<br>±.02 | 3 PLACE DIM<br>±.005 | ANGLES<br>±1° | DRAWN       | 6/4/2014          |              |  |
| 1. DIMENSIONS ARE IN INCHES<br>2. DIMENSION LIMITS HELD AFTER PLATING.<br>3. REMOVE BURRS AND SHARP EDGES .015 MAX.<br>4. MACHINED FILLET RADII .0150-.030.<br>5. MACHINED DIAMETERS ON A COMMON CENTERLINE CONCENTRIC WITHIN .005<br>6. PERPENDICULARITY & PARALLELISM OF MACHINED SURFACES .002 PER INCH, MAX .012 INCHES FOR SINGLE SURFACE. |                     |                      |               | CHECKED     |                   |              |  |
|   |                     |                      |               | ENGINEER    | Francois Cazenave |              |  |
|   |                     |                      |               | PROJECT NO. |                   |              |  |
|   |                     |                      |               | PROJECT     |                   |              |  |
| Vendor:   |                     |                      |               | WEIGHT      |                   | 2.573 lb     |  |
| Material: 6061-T6 (SS)   |                     |                      |               | SCALE: 1:5  |                   | SHEET 1 OF 1 |  |

Monterey Bay Aquarium Research Institute

**MBARI**  
 7700 Sandholdt RD.  
 Moss Landing, CA 95039  
 PH: (831) 775-1700



**Disk\_MountV2**

SIZE **A** DWG. NO. REV.