


产 品 编 号 PRODUCT P/N	材 料 MATERIAL		抛 光 POLISHED	光圈/不规则 RINGS/IRR	光洁度 SURF. QUALITY	中心度 CENTERING	有效孔径 C. A.	有效焦距 E. F. L	镀 膜 COATING	胶 合 CEMENTING	平行度 PARALLELISM	倒 角 CHAMFER
901209-1 REV3	牌 号	ND/VD	R1, R2	R1: 8/2 R2: 8/1	40-20	2'	R1: $\varnothing$ 246.5 R2: $\varnothing$ 213.0		SEE			
	H-K9L Aoo 精退火	517/642							REMARKS			

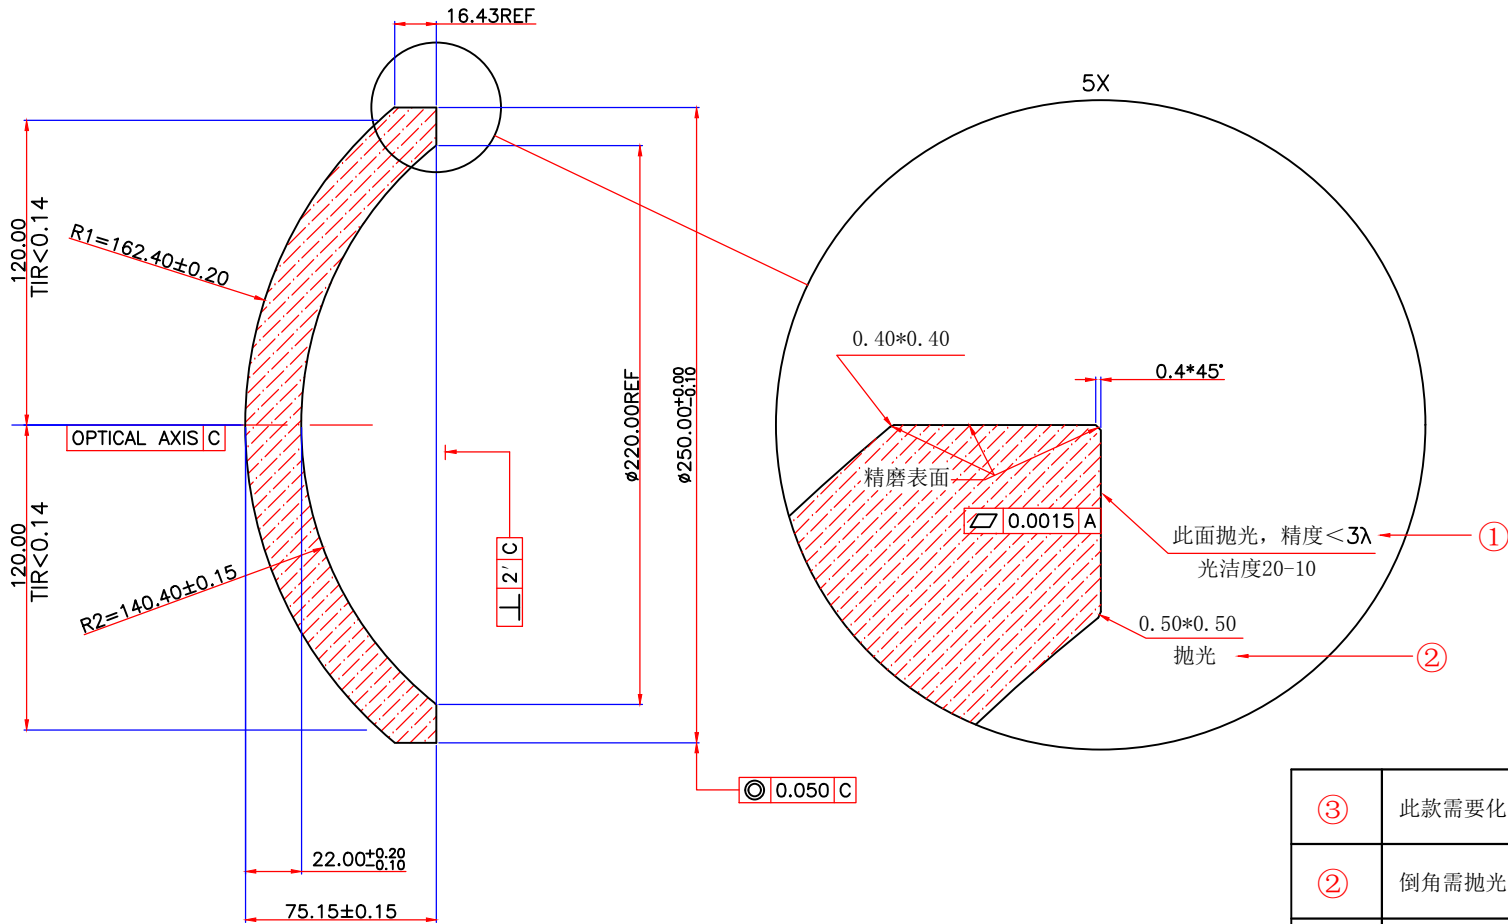

③ 化学钢化后镀膜!!!

尺寸单位: MM , 未注尺寸公差
UNLESS OTHERWISE SPECIFIED DIMENSIONS
ARE IN MM AND TOLERANCES ARE:
.X $\pm$ 0.15 .XX $\pm$ 0.10 .XXX $\pm$ 0.05

附注: REMARKS R1: SINGLE LAYER SiO ₂ ANTIREFLECTION COATING @ 540 NM 单层 SiO ₂ 增透膜 波长540NM R2: BBAR COATED λ 440-740 NM. R<0.5%, AOI 0° CENTER COATING 550NM 多层增透 λ 440-740 NM. 垂直反射 R<0.5% 中心波长550NM	比例 SCALE	1: 1	制图 DRAWN BY	M. ZH	日期 DATE	17. 06. 21
	投影视角 PROJECTION		审核 CHECKED BY	WH. H	日期 DATE	17. 16. 21
	第 1 页 SHEET 1	共 1 页 OF 1	批准 APPROVED BY		日期 DATE	