


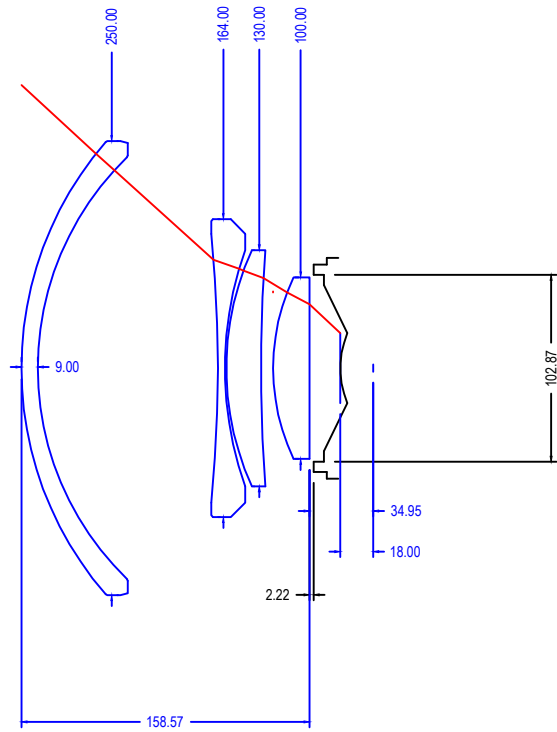

THIS DRAWING IS CONFIDENTIAL PROPERTY
OF FATHOM IMAGING AND MBARI

TITLE			
P C - MBARI			
DATE	SCALE	APPROVED	APPROVED BY
OCT 6 2014	1 X	P. RESMAN	
PROPERTY OF			
FATHOM IMAGING			
PROJECT	PROJECT NO.	ISSUED	REVISED
PC-SONY 11-10	MBARI 2		MPG 100