


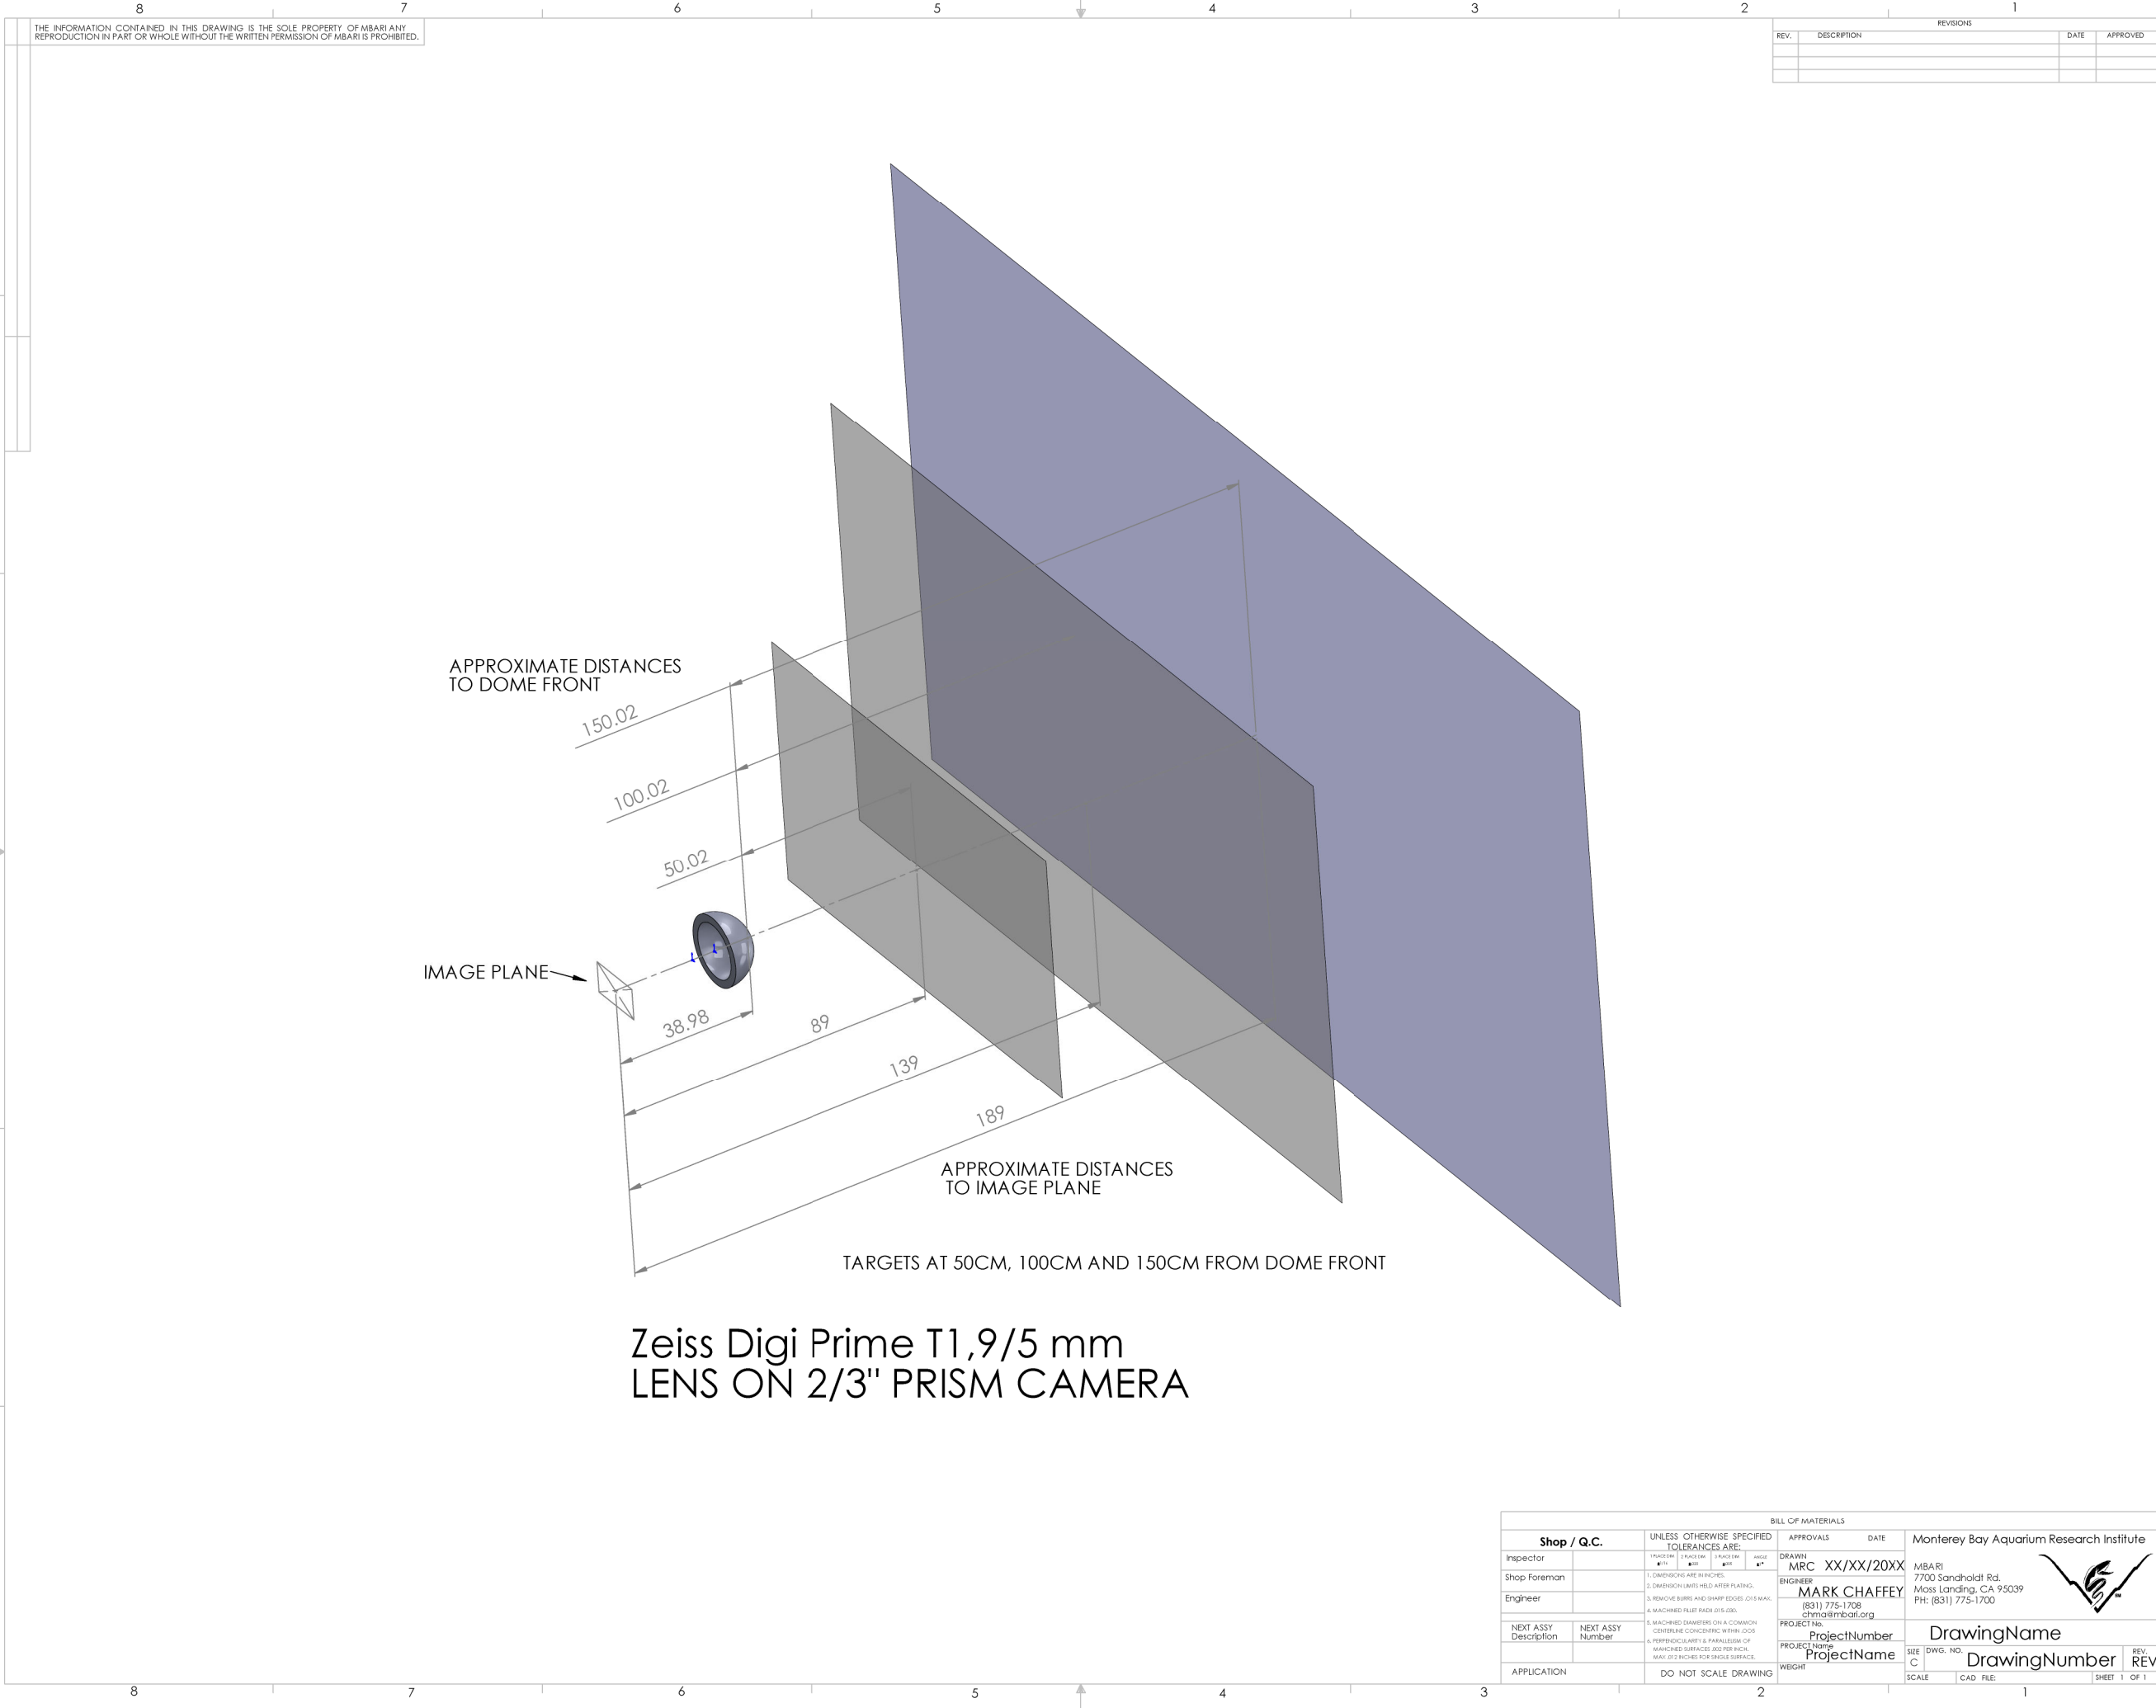

THE INFORMATION CONTAINED IN THIS DRAWING IS THE SOLE PROPERTY OF MBARI. ANY REPRODUCTION IN PART OR WHOLE WITHOUT THE WRITTEN PERMISSION OF MBARI IS PROHIBITED.

REV.		DESCRIPTION	REVISIONS		DATE	APPROVED

Shop / Q.C.		UNLESS OTHERWISE SPECIFIED		TOLERANCES ARE:		APPROVALS		DATE		Monterey Bay Aquarium Research Institute	
Inspector		1. DIMENSIONS ARE IN INCHES.		2. DIMENSIONS UNLESS OTHERWISE SPECIFIED		DRAWN		MRC XX/XX/20XX		MBARI	
Shop Foreman		3. DIMENSIONS UNLESS OTHERWISE SPECIFIED		4. REMOVE BURRS AND SHARP EDGES (0.015 MAX.)		ENGINEER		MARK CHAFFEY		7700 Sandholdt Rd.	
Engineer		5. MACHINED DIAMETERS ON A COMMON CENTERLINE CONCERNING WITH 0.015		6. PERPENDICULARITY & PARALLELISM OF MACHINED SURFACES 0.010 PER INCH.		PROJECT No.		ProjectNumber		Moss Landing, CA 95039	
		7. DO NOT SCALE DRAWING		8. MAX. 0.015 INCHES FOR SINGLE SURFACE.		PROJECT Name		ProjectName		Ph: (831) 775-1700	
						WEIGHT		ProjectName		DrawingName	
						SCALE		DWG. NO.		REV.	
						C		DrawingNumber		SHEET 1 OF 1	
						CAD FILE:		1			