


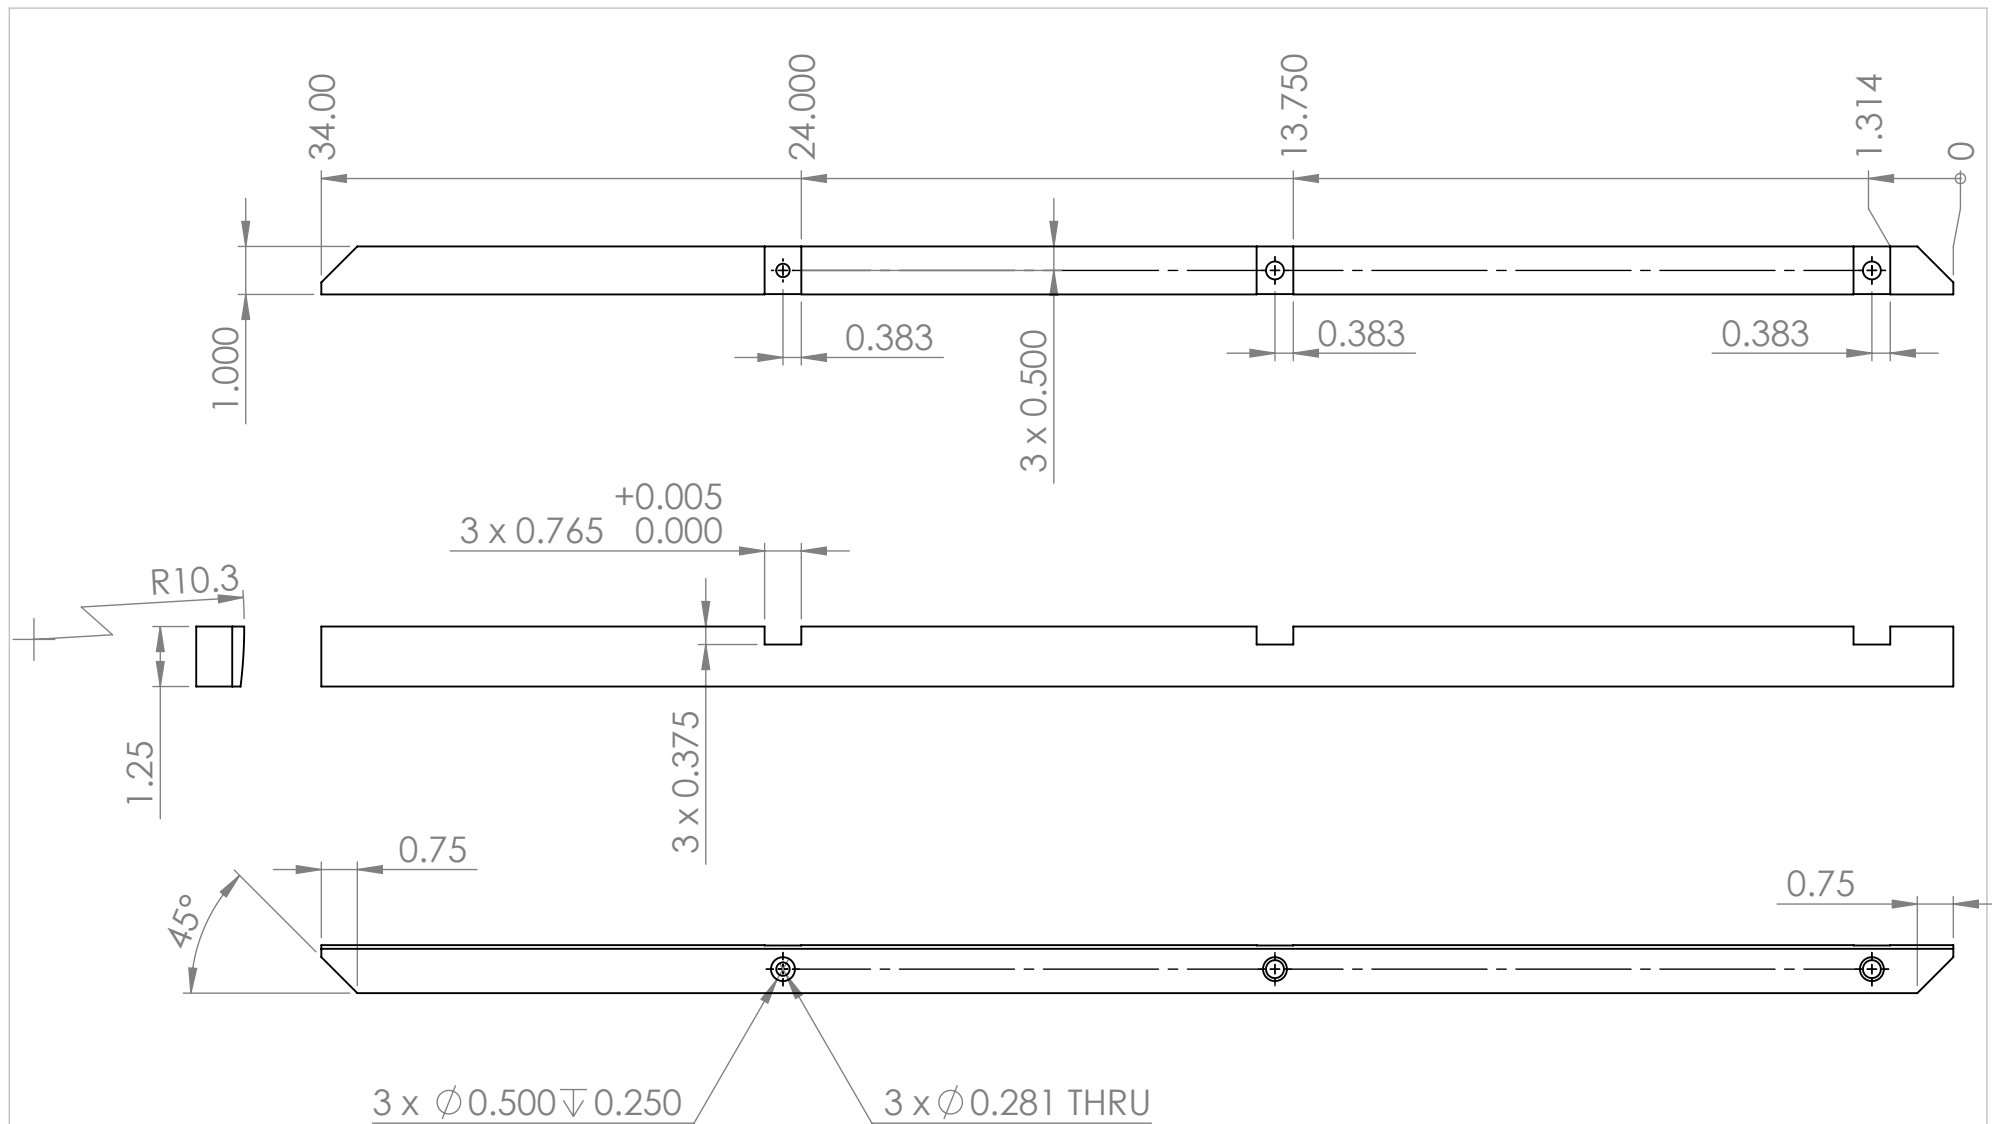

Material: Black ABS

|   |  |                     |  |                      |  |               |  |                                          |  |                   |  |   |  |              |
|---|--|---------------------|--|----------------------|--|---------------|--|------------------------------------------|--|-------------------|--|---|--|--------------|
| UNLESS OTHERWISE SPECIFIED<br>TOLERANCES ARE:   |  |                     |  | APPROVALS            |  | DATE          |  | Monterey Bay Aquarium Research Institute |  |                   |  |   |  |              |
| 1 PLACE DIM<br>±1/16   |  | 2 PLACE DIM<br>±.02 |  | 3 PLACE DIM<br>±.005 |  | ANGLES<br>±1° |  | DRAWN                                    |  | 1/28/2015         |  | <div>MBARI<br/>7700 Sandholdt RD.<br/>Moss Landing, CA 95039<br/>PH: (831) 775-1700</div> <div></div> |  |              |
| <div>1. DIMENSIONS ARE IN INCHES<br/>2. DIMENSION LIMITS HELD AFTER PLATING.<br/>3. REMOVE BURRS AND SHARP EDGES .015 MAX.<br/>4. MACHINED FILLET RADII .0150-.030.<br/>5. MACHINED DIAMETERS ON A COMMON CENTERLINE CONCENTRIC WITHIN .005<br/>6. PERPENDICULARITY &amp; PARALLELISM OF MACHINED SURFACES .002 PER INCH, MAX .012 INCHES FOR SINGLE SURFACE.</div> |  |                     |  |                      |  |               |  | CHECKED                                  |  |                   |  |   |  |              |
|   |  |                     |  |                      |  |               |  | ENGINEER                                 |  | Francois Cazenave |  |   |  |              |
|   |  |                     |  |                      |  |               |  | PROJECT NO.                              |  |                   |  |   |  |              |
| Vendor: MBARI   |  |                     |  |                      |  |               |  | PROJECT                                  |  |                   |  | SIZE DWG. NO. I2map-034   |  | REV.         |
| Material: ABS/Black   |  |                     |  |                      |  |               |  | WEIGHT                                   |  | lb                |  | SCALE: 1:4   |  | SHEET 1 OF 1 |