


THE INFORMATION CONTAINED IN THIS DRAWING IS THE SOLE PROPERTY OF MBARI ANY REPRODUCTION IN PART OR WHOLE WITHOUT THE WRITTEN PERMISSION OF MBARI IS PROHIBITED.

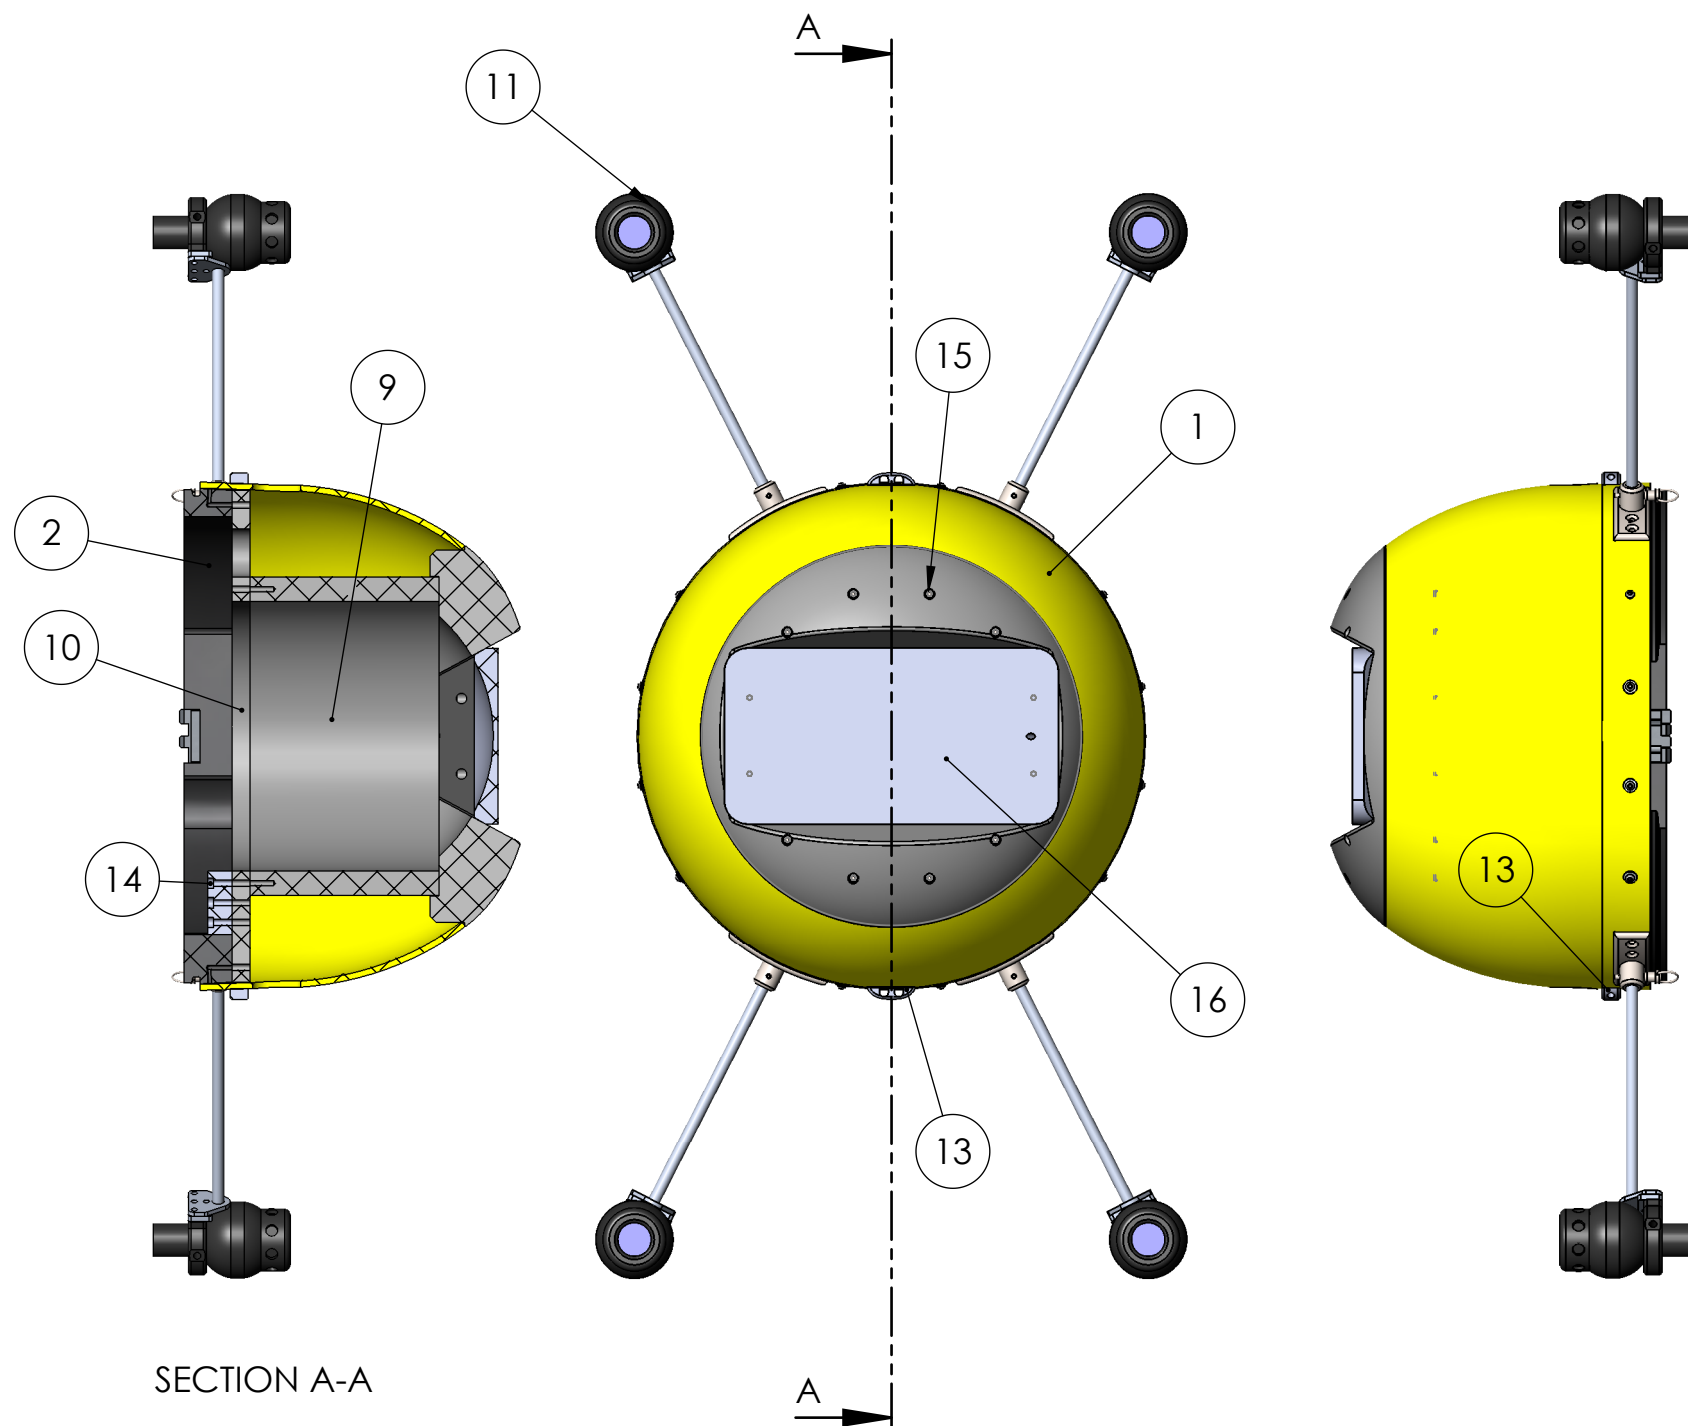

ITEM NO.	PART NAME	PartNo	Vendor	QTY.
1	I2Map_Nose_Fairing	I2map_029	Bluefin/MBARI	1
2	I2Map_Nose_Ring	I2map_030	Bluefin/MBARI	1
3	33-0203-01RB_TAB,SECTION MATING		Bluefin/MBARI	2
4	SOCKET HEAD CAP SCREWS (U.S.) 10-24 UNC		McMast er	4
5	SCREW, BTN HD, .190-24UNC-2A X .75L			15
6	WASHER, FLAT, .190 NOM			15
7	WASHER, LOCK, HLCL SPR, .190 NOM, REG DUTY			15
8	YARDLEY INSERT,REV_A			15
9	I2map_Shield_Tube	I2map-026	MBARI	1
10	I2Map_Shield_Tube_Mo unting_Plate	I2map-023	MBARI	1
11	I2MAP_Light_Frame_V6	I2map_031	MBARI	4
12	I2Map_Dome_Shield	I2map-027	MBARI	1
13	I2map_Light_Cable_Cl amp	I2map-033	MBARI	2
14	I2map_Alignment_Tab	I2map-025	MBARI	1
15	SHCS_0p25_1p5_MMC9 2185A516	92185A516	McMast er Carr	12
16	I2Map_Dome_Cover	I2map-028	MBARI	1

UNLESS OTHERWISE SPECIFIED TOLERANCES ARE:				APPROVALS		DATE		Monterey Bay Aquarium Research Institute			
1 PLACED DIM ±1/16	2 PLACED DIM ±.02	3 PLACED DIM ±.005	ANGLES ±1°	DRAWN Francois Cazenave							
1. DIMENSIONS ARE IN INCHES 2. DIMENSION LIMITS HELD AFTER PLATING. 3. REMOVE BURRS AND SHARP EDGES .015 MAX. 4. MACHINED FILLET RADII .0150-.030. 5. MACHINED DIAMETERS ON A COMMON CENTERLINE CONCENTRIC WITHIN .005 6. PERPENDICULARITY & PARALLELISM OF MACHINED SURFACES .002 PER INCH. MAX .012 INCHES FOR SINGLE SURFACE.				ENGINEER Francois Cazenave							
				CHECKED							
DO NOT SCALE DRAWING				PROJECT NO. 901209				I2Map_Nose_Assembly SIZE B DWG. NO. I2map-032 REV.			
				PROJECT: I2map							
				WEIGHT 52.7865 lb.							
				SCALE 1:8				SHEET 1 OF 1			