
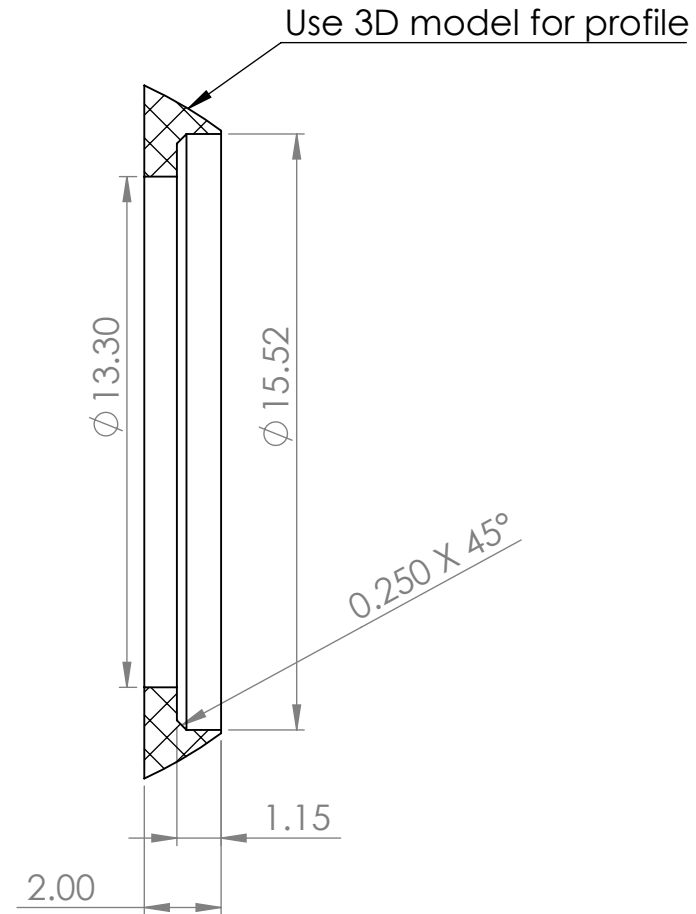


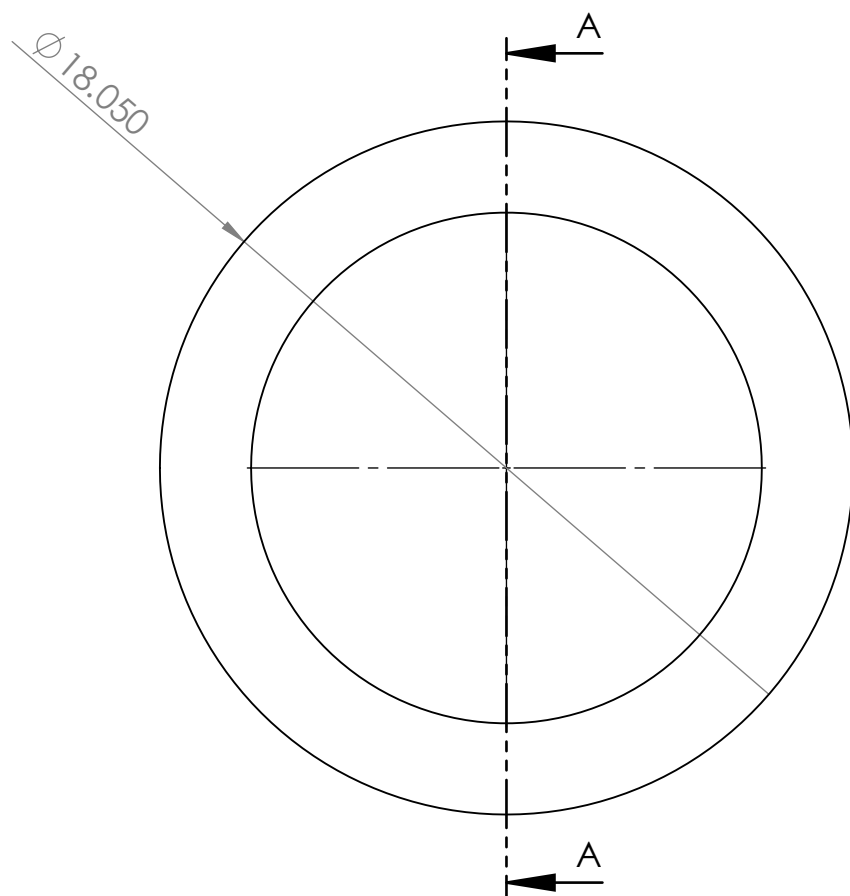

SECTION A-A

Make 1
Material: ABS (ordered by Francois)

UNLESS OTHERWISE SPECIFIED TOLERANCES ARE:				APPROVALS		DATE		Monterey Bay Aquarium Research Institute	
1 PLACE DIM ±1/16	2 PLACE DIM ±.02	3 PLACE DIM ±.005	ANGLES ±1°	DRAWN	3/19/2015				
1. DIMENSIONS ARE IN INCHES 2. DIMENSION LIMITS HELD AFTER PLATING. 3. REMOVE BURRS AND SHARP EDGES .015 MAX. 4. MACHINED FILLET RADII .0150-.030. 5. MACHINED DIAMETERS ON A COMMON CENTERLINE CONCENTRIC WITHIN .005 6. PERPENDICULARITY & PARALLELISM OF MACHINED SURFACES .002 PER INCH, MAX .012 INCHES FOR SINGLE SURFACE.				CHECKED				MBARI 7700 Sandholdt RD. Moss Landing, CA 95039 PH: (831) 775-1700	
				ENGINEER	Francois Cazenave				
				PROJECT NO.	901209				
				PROJECT	901209				
Vendor: Bluefin/MBARI								I2Map_Nose_Fairing	
Material: ABS				WEIGHT 4.370 lb					
				SIZE A		DWG. NO. I2map_029		REV.	
				SCALE:1:5				SHEET 1 OF 1	