
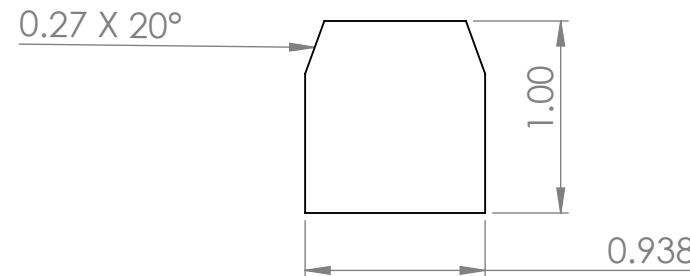


3 x ϕ 0.257 THRU
 $\square$ ϕ 0.438 ∇ 0.25

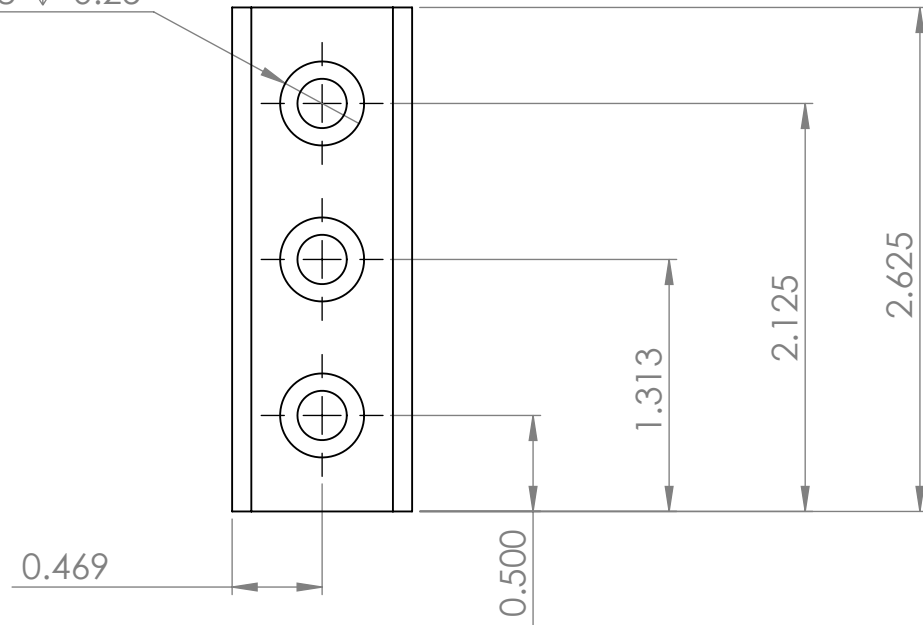

Material: delrin

UNLESS OTHERWISE SPECIFIED TOLERANCES ARE:				APPROVALS		DATE		Monterey Bay Aquarium Research Institute	
1 PLACE DIM ±1/16	2 PLACE DIM ±.02	3 PLACE DIM ±.005	ANGLES ±1°	DRAWN	1/28/2015		MBARI 7700 Sandholdt RD. Moss Landing, CA 95039 PH: (831) 775-1700 		
1. DIMENSIONS ARE IN INCHES 2. DIMENSION LIMITS HELD AFTER PLATING. 3. REMOVE BURRS AND SHARP EDGES .015 MAX. 4. MACHINED FILLET RADII .0150-.030. 5. MACHINED DIAMETERS ON A COMMON CENTERLINE CONCENTRIC WITHIN .005 6. PERPENDICULARITY & PARALLELISM OF MACHINED SURFACES .002 PER INCH, MAX .012 INCHES FOR SINGLE SURFACE.				CHECKED					
				ENGINEER	Francois Cazenave				
Vendor: MBARI				PROJECT NO.	901209		I2map_Alignment_Tab		
Material: Delrin 2700 NC010, Low Viscosity Acetal Copolymer (SS)				PROJECT	901209				
				WEIGHT	0.110 lb				
				SIZE A	DWG. NO. I2map-025		REV.		
				SCALE:1:1				SHEET 1 OF 1	