

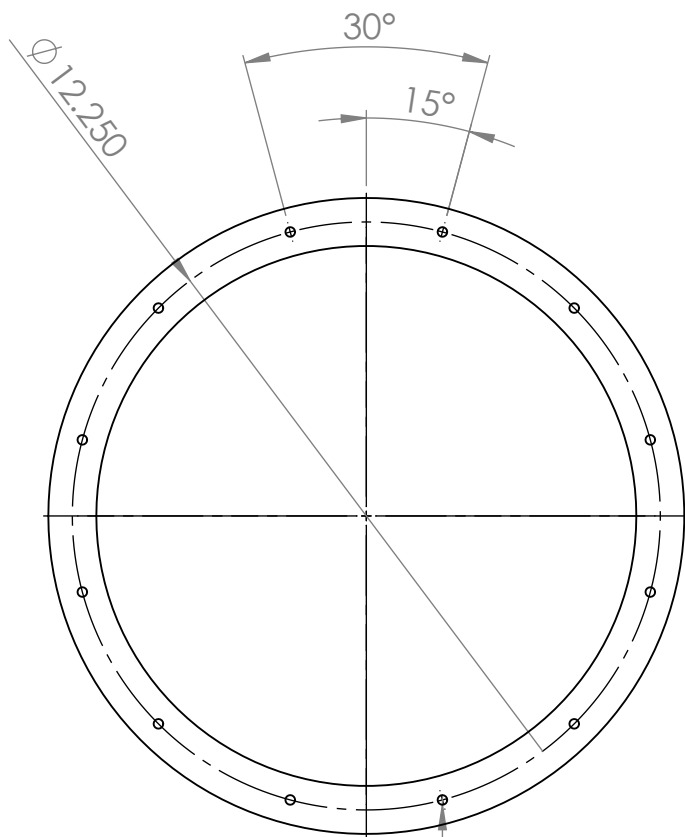


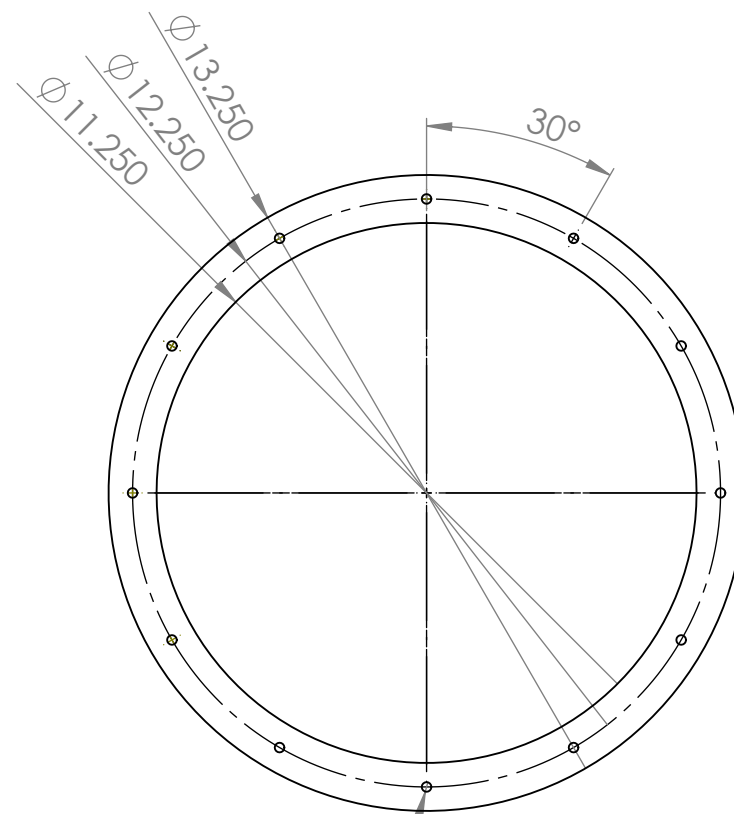

12 x Ø 0.201 ∇ 1.00
1/4-20 UNC - 1B ∇ 0.75

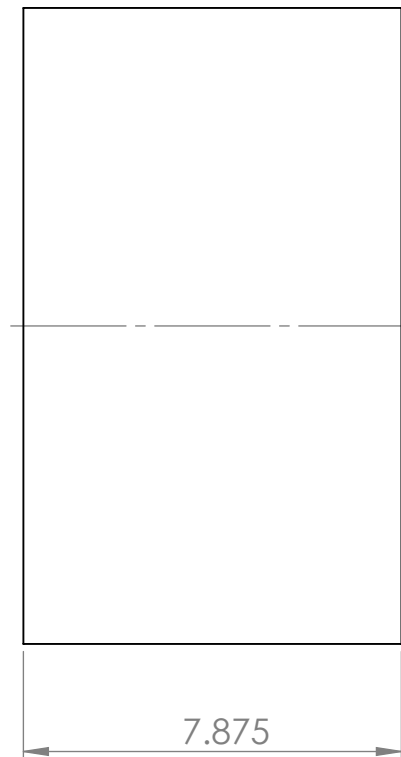

12 x Ø 0.201 ∇ 1.00
1/4-20 UNC - 1B ∇ 0.75

Material: HDPE

UNLESS OTHERWISE SPECIFIED TOLERANCES ARE:				APPROVALS		DATE		Monterey Bay Aquarium Research Institute			
1 PLACE DIM ±1/16	2 PLACE DIM ±.02	3 PLACE DIM ±.005	ANGLES ±1°	DRAWN	1/28/2015						
1. DIMENSIONS ARE IN INCHES 2. DIMENSION LIMITS HELD AFTER PLATING. 3. REMOVE BURRS AND SHARP EDGES .015 MAX. 4. MACHINED FILLET RADII .0150-.030. 5. MACHINED DIAMETERS ON A COMMON CENTERLINE CONCENTRIC WITHIN .005 6. PERPENDICULARITY & PARALLELISM OF MACHINED SURFACES .002 PER INCH, MAX .012 INCHES FOR SINGLE SURFACE.				CHECKED							
				ENGINEER	Francois Cazenave						
				PROJECT NO.		901209					
				PROJECT		901209					
Vendor: MBARI						SIZE A		DWG. NO. I2map-026		REV.	
Material: PE High Density				WEIGHT 10.397 lb		SCALE: 1:4		SHEET 1 OF 1			