
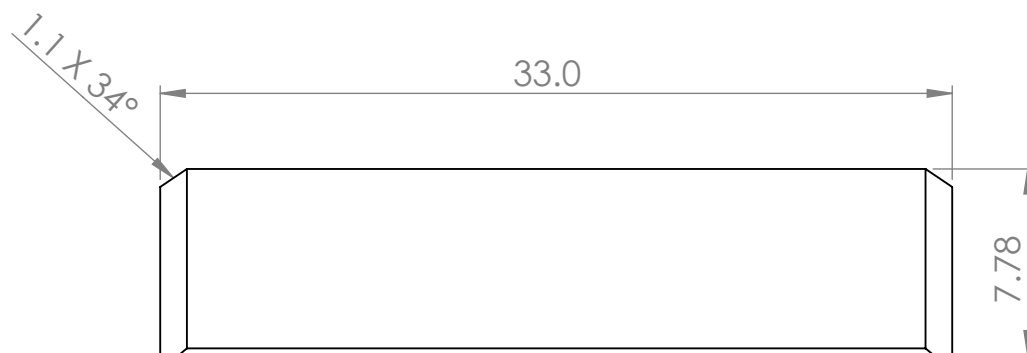


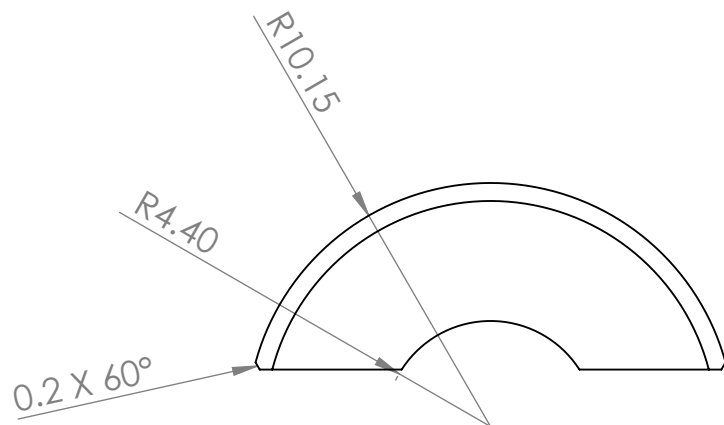

Volume: 3391 ci
Mass: 47.1 lb

Material: BZ-24 syntactic foam.

UNLESS OTHERWISE SPECIFIED TOLERANCES ARE:				APPROVALS		DATE		Monterey Bay Aquarium Research Institute	
1 PLACE DIM ±1/16	2 PLACE DIM ±.02	3 PLACE DIM ±.005	ANGLES ±1°	DRAWN	1/27/2015				
1. DIMENSIONS ARE IN INCHES 2. DIMENSION LIMITS HELD AFTER PLATING. 3. REMOVE BURRS AND SHARP EDGES .015 MAX. 4. MACHINED FILLET RADII .0150-.030. 5. MACHINED DIAMETERS ON A COMMON CENTERLINE CONCENTRIC WITHIN .005 6. PERPENDICULARITY & PARALLELISM OF MACHINED SURFACES .002 PER INCH, MAX .012 INCHES FOR SINGLE SURFACE.				CHECKED			MBARI 7700 Sandholdt RD. Moss Landing, CA 95039 PH: (831) 775-1700		
				ENGINEER	Francois Cazenave				
				PROJECT NO.	901209		I2MAp_Section_Foam		
				PROJECT	901209				
Vendor: Engineered syntactic Systems				WEIGHT		47.090 lb		SIZE A DWG. NO. I2map-003	REV.
Material: BZ-24 Syntactic Foam									
				SCALE: 1:10				SHEET 1 OF 1	