


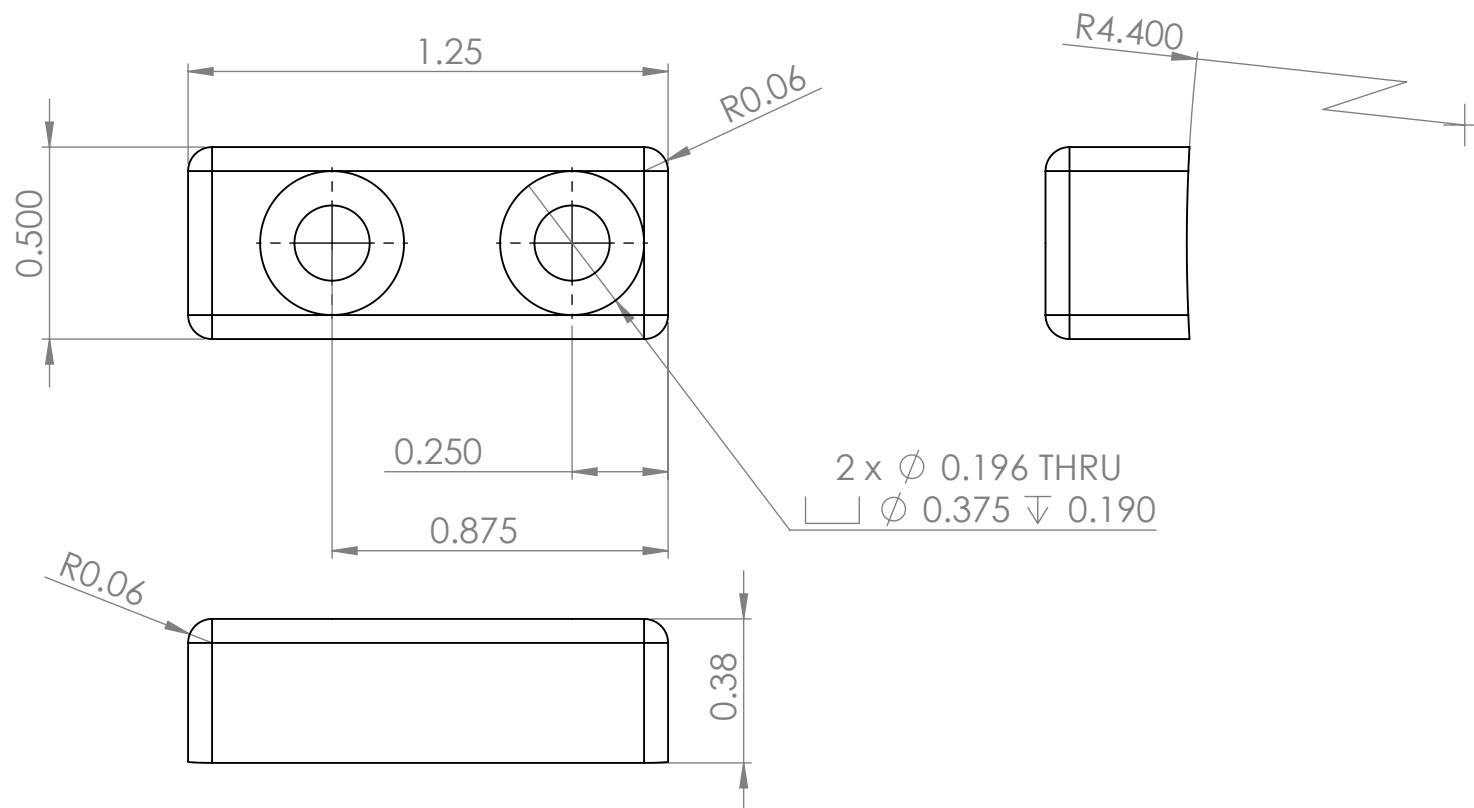

Material: titanium, any grade

UNLESS OTHERWISE SPECIFIED TOLERANCES ARE:				APPROVALS		DATE		Monterey Bay Aquarium Research Institute			
1 PLACE DIM ±1/16	2 PLACE DIM ±.02	3 PLACE DIM ±.005	ANGLES ±1°	DRAWN	1/28/2015		MBARI 7700 Sandholdt RD. Moss Landing, CA 95039 PH: (831) 775-1700				
1. DIMENSIONS ARE IN INCHES 2. DIMENSION LIMITS HELD AFTER PLATING. 3. REMOVE BURRS AND SHARP EDGES .015 MAX. 4. MACHINED FILLET RADII .0150-.030. 5. MACHINED DIAMETERS ON A COMMON CENTERLINE CONCENTRIC WITHIN .005 6. PERPENDICULARITY & PARALLELISM OF MACHINED SURFACES .002 PER INCH, MAX .012 INCHES FOR SINGLE SURFACE.				CHECKED							
				ENGINEER	Francois Cazenave						
											PROJECT NO.
				PROJECT		901209		I2map_Camera_Alignment_tab			
Vendor: MBARI											
Material: Ti-6Al-4V Solution treated and aged (SS)				WEIGHT		0.028 lb		SIZE A	DWG. NO.	I2map-032	REV.
								SCALE: 2:1		SHEET 1 OF 1	