

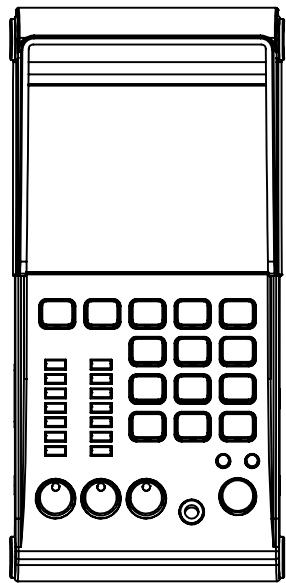
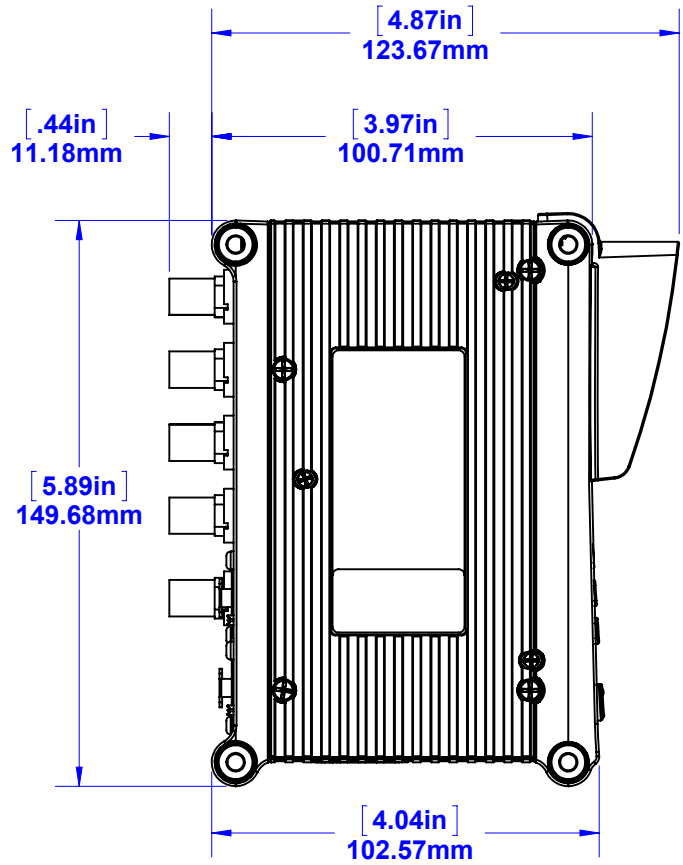
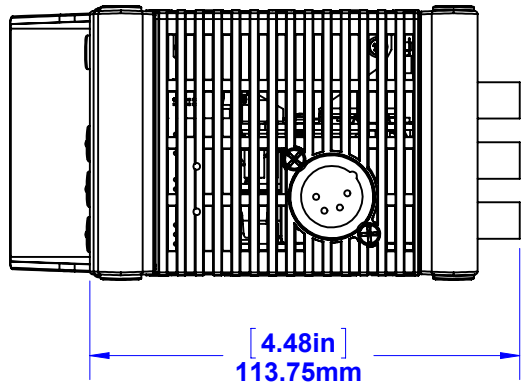
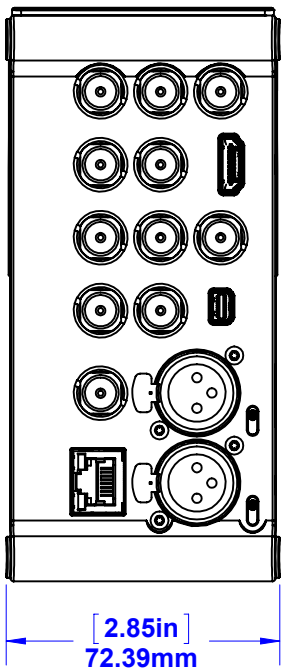
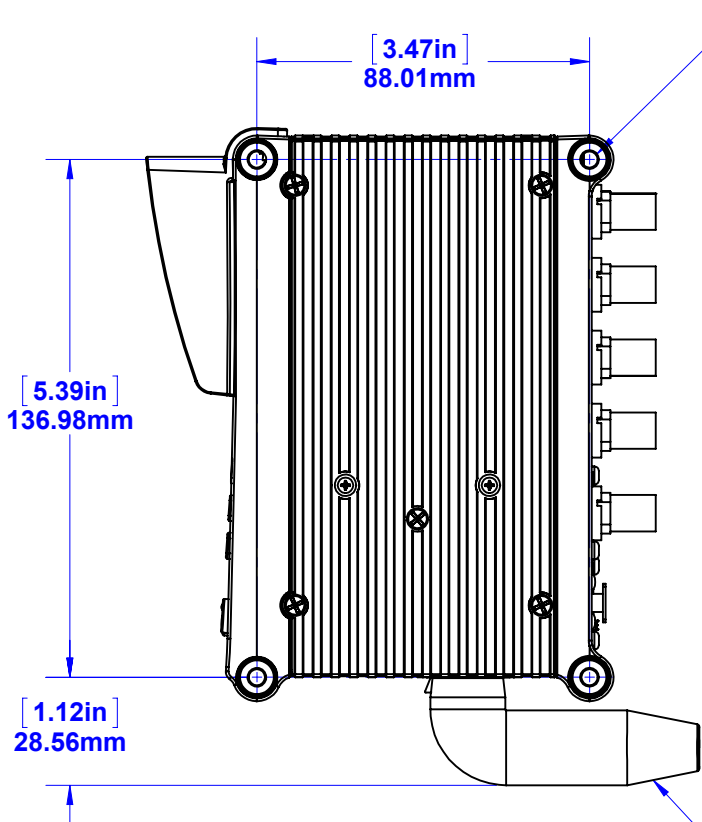


REVISIONS				
REV.	VER.	DESCRIPTION	DATE	APPROVED
A		NEW DRAWING	8/11/2014	T.WHALLEY

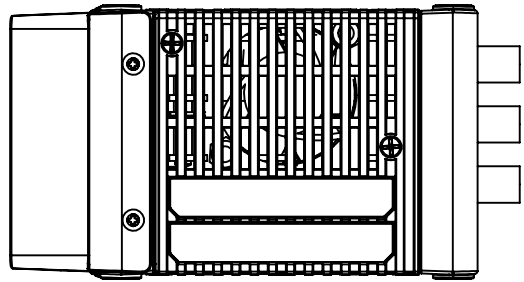

PRODUCT SHOWN
WITH REMOVABLE VISOR

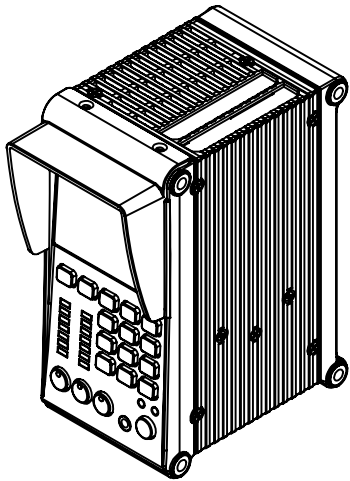

THIS DRAWING AND THE INFORMATION AND DATA CONTAINED HEREIN, ARE THE CONFIDENTIAL AND PROPRIETARY PROPERTY OF AJA VIDEO SYSTEMS AND MAY NOT BE USED, COPIED, REPRODUCED OR DISCLOSED FOR ANY PURPOSE WITHOUT WRITTEN PERMISSION FROM AJA VIDEO SYSTEMS.

OVERALL DIMENSIONS
METRIC/INCH
ENTERPRET PER ASME Y14.5M
3RD ANGLE PERSPECTIVE



PRODUCT:	KI PRO QUAD		
STYLE:	WITH VISOR		
DWG NO:	105847-00	REV:	A
DRAWN:	T.WHALLEY		8/11/14
SHT SIZE: B	SCALE: 1:2	1 OF 1	