


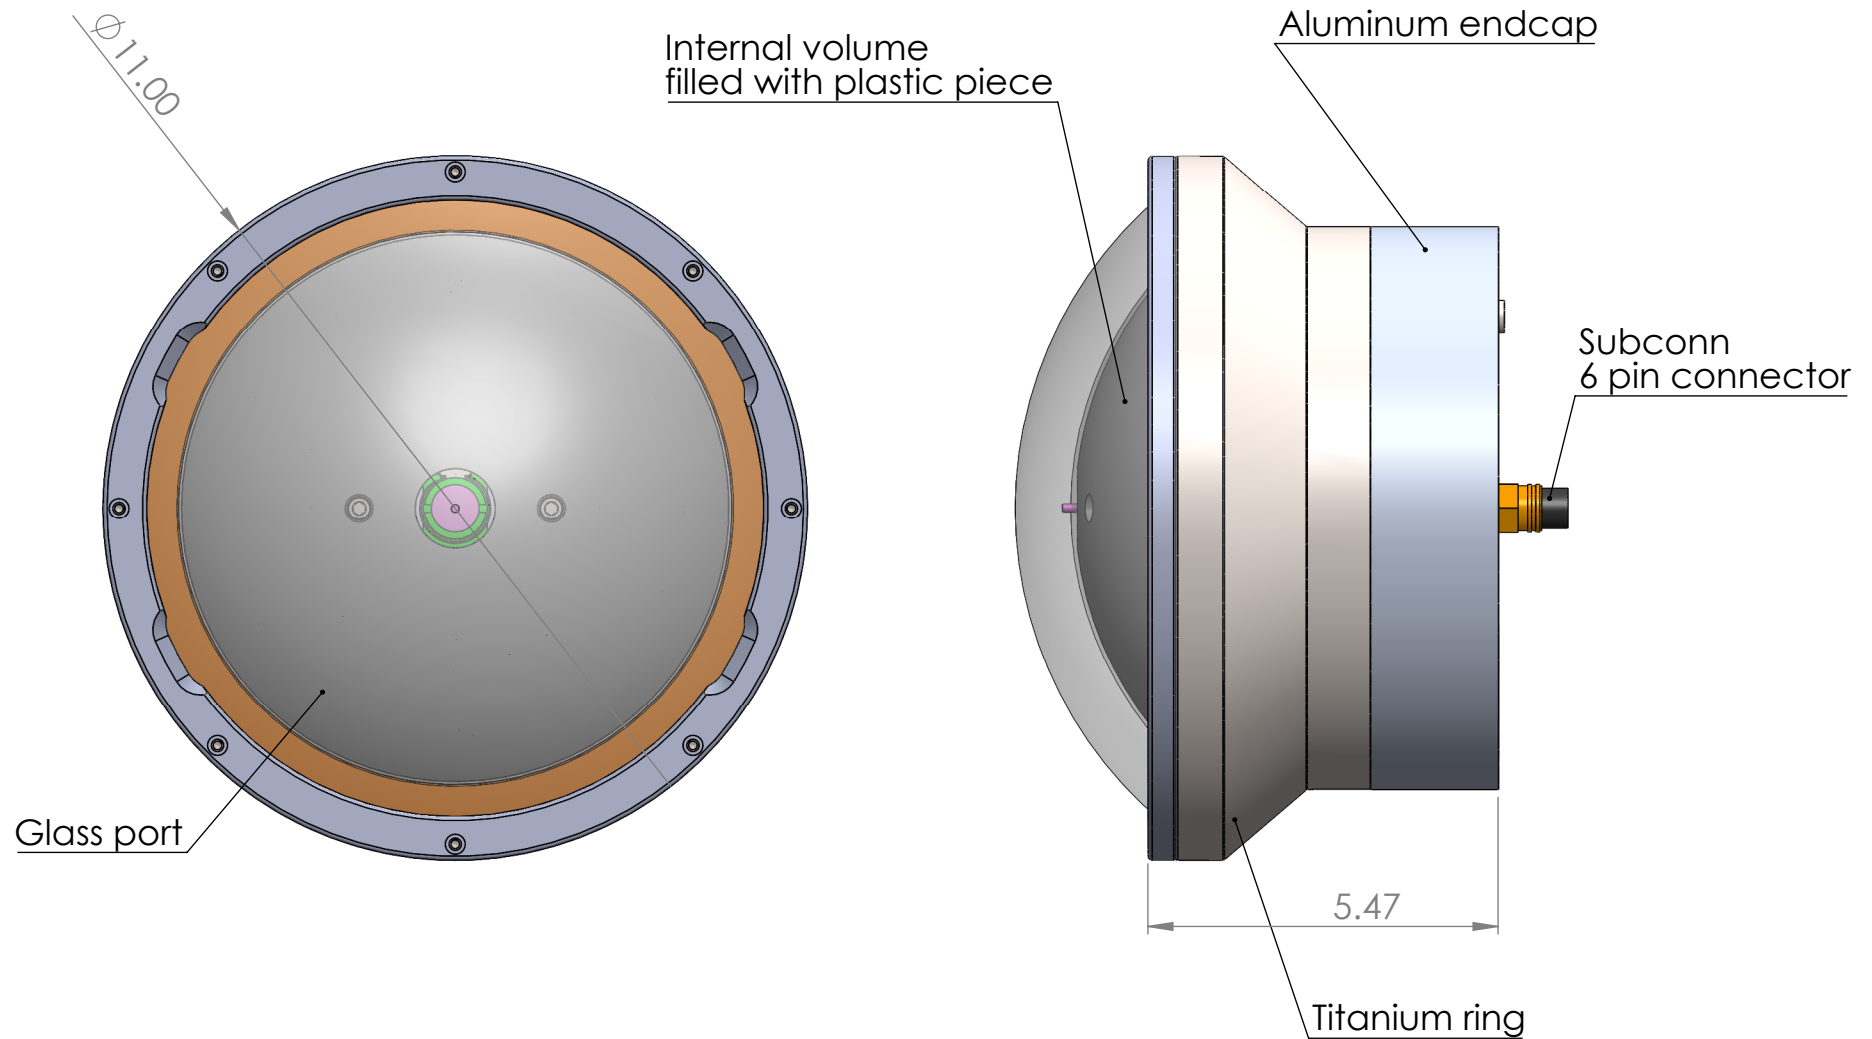

UNLESS OTHERWISE SPECIFIED TOLERANCES ARE:				APPROVALS		DATE	Monterey Bay Aquarium Research Institute	
1 PLACE DIM	2 PLACE DIM	3 PLACE DIM	ANGLES	DRAWN	CHECKED	11/12/2015		
$\pm 1/16$	$\pm .02$	$\pm .005$	$\pm 1^\circ$	ENGINEER	Francois Cazenave		MBARI 7700 Sandholdt RD. Moss Landing, CA 95039 PH: (831) 775-1700	
1. DIMENSIONS ARE IN INCHES 2. DIMENSION LIMITS HELD AFTER PLATING. 3. REMOVE BURRS AND SHARP EDGES .015 MAX. 4. MACHINED FILLET RADII .0150-.030. 5. MACHINED DIAMETERS ON A COMMON CENTERLINE CONCENTRIC WITHIN .005 6. PERPENDICULARITY & PARALLELISM OF MACHINED SURFACES .002 PER INCH, MAX .012 INCHES FOR SINGLE SURFACE.				PROJECT NO.				
Vendor:				PROJECT			Pressure_Test_Assembly	
Material: Material <not specified>				WEIGHT	41.25 lb			
				SIZE	A	DWG. NO.		REV.
				SCALE:1:3				SHEET 2 OF 2