
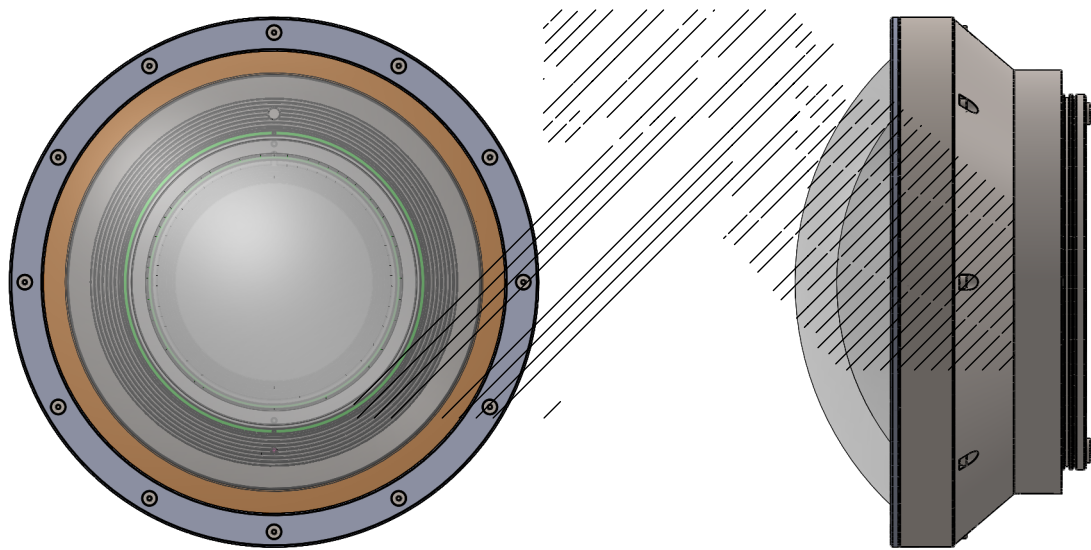


THE INFORMATION CONTAINED IN THIS DRAWING IS THE SOLE PROPERTY OF MBARI ANY REPRODUCTION IN PART OR WHOLE WITHOUT THE WRITTEN PERMISSION OF MBARI IS PROHIBITED.

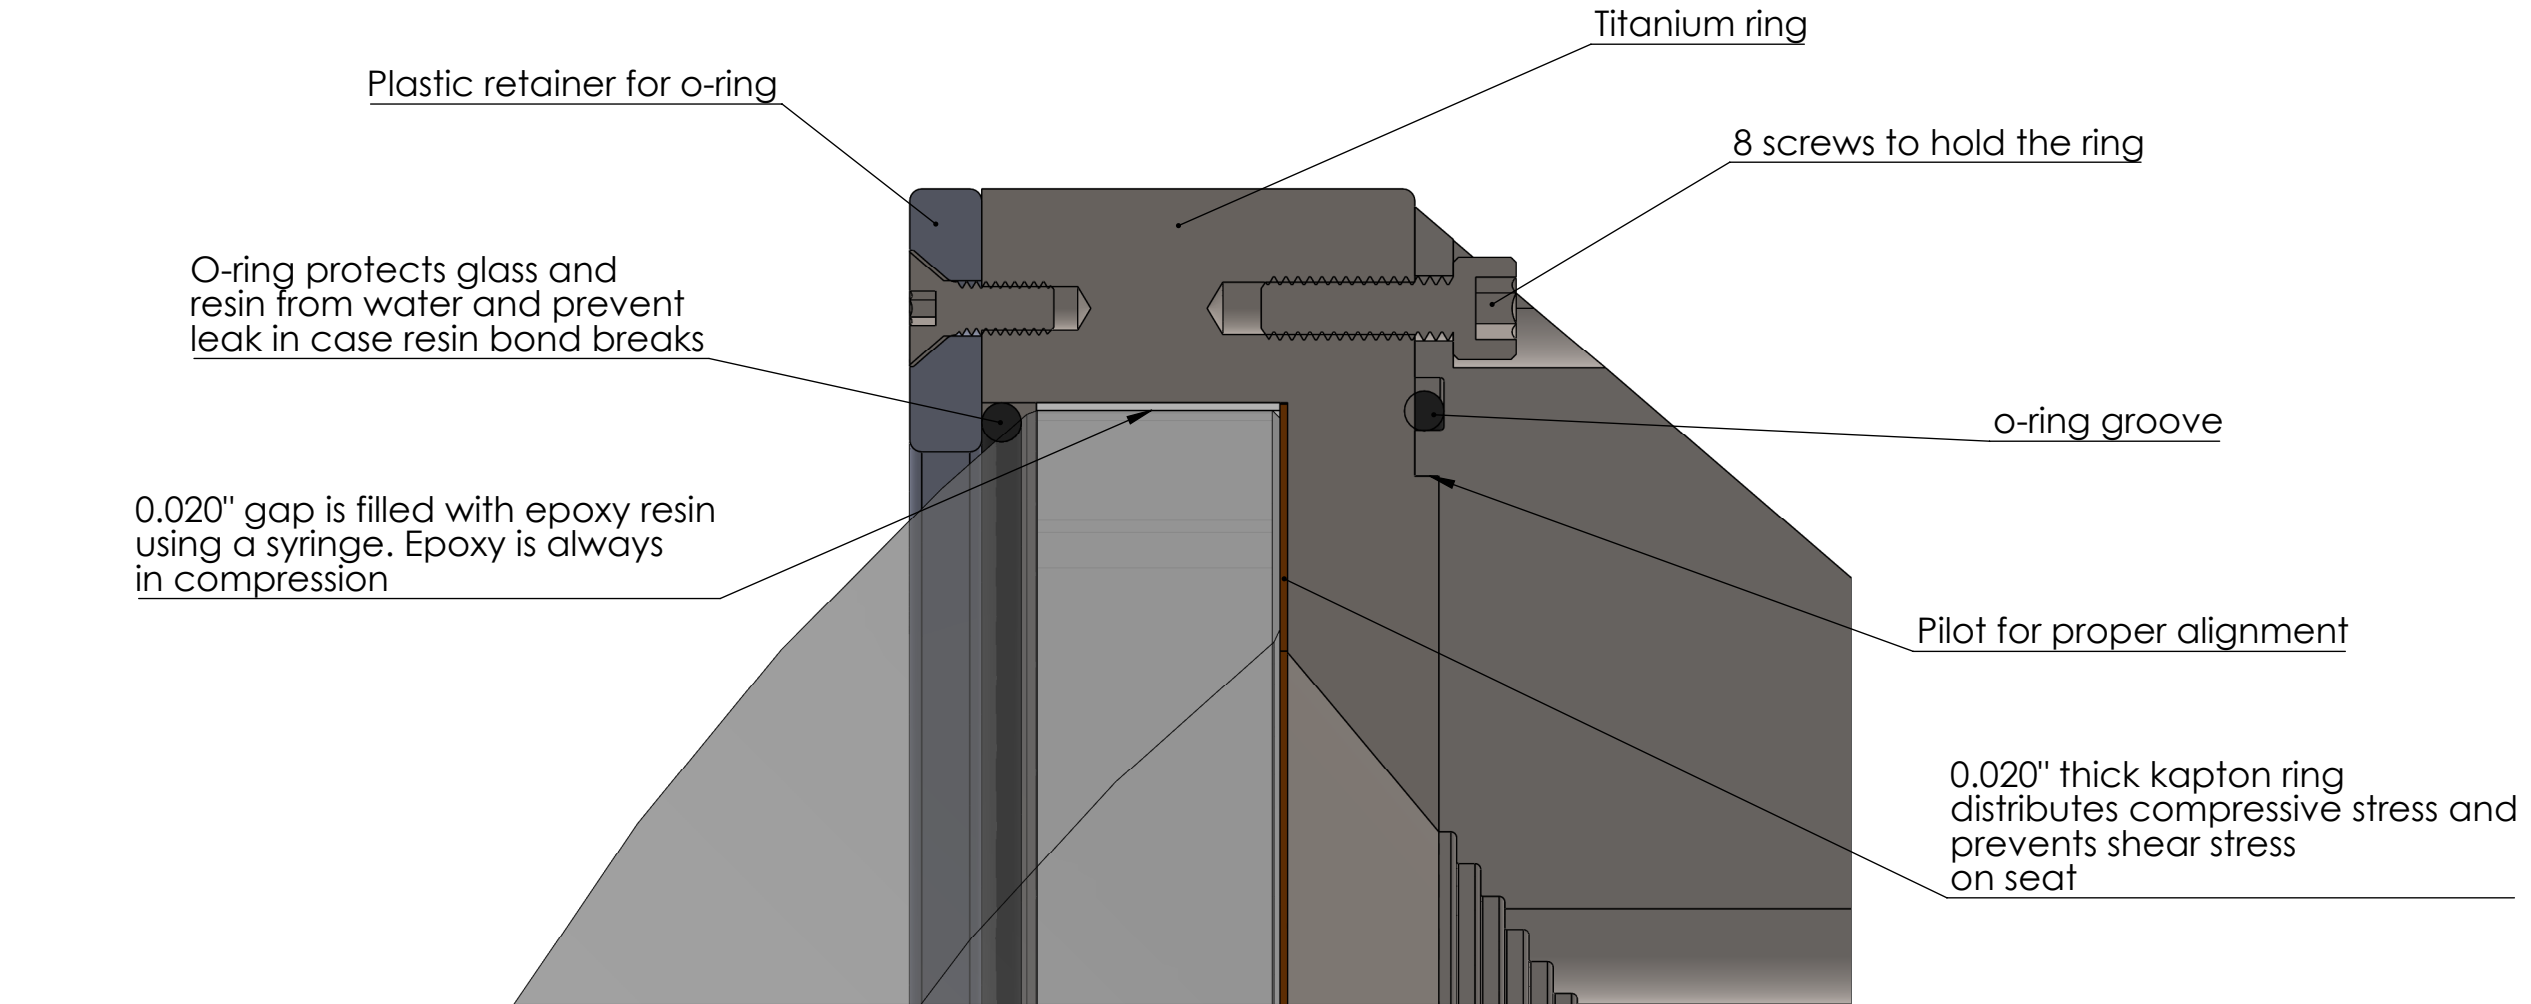

UNLESS OTHERWISE SPECIFIED TOLERANCES ARE:				APPROVALS	DATE	Monterey Bay Aquarium Research Institute		
1 PLACE DIM ±1/16	2 PLACE DIM ±.02	3 PLACE DIM ±.005	ANGLES ±1°	DRAWN Francois Cazenave		MBARI 7700 Sandholdt RD. Moss Landing, CA 95039 PH: (831) 775-1700		
1. DIMENSIONS ARE IN INCHES				ENGINEER Francois Cazenave				
2. DIMENSION LIMITS HELD AFTER PLATING.				CHECKED		I2Map_Camera_Housing_Front_End_REV2		
3. REMOVE BURRS AND SHARP EDGES .015 MAX.				PROJECT NO. 901209				
4. MACHINED FILLET RADII .0150-.030.				PROJECT I2map		SIZE B DWG. NO. I2map_013 REV.		
5. MACHINED DIAMETERS ON A COMMON CENTERLINE CONCENTRIC WITHIN .005								
6. PERPENDICULARITY & PARALLELISM OF MACHINED SURFACES .002 PER INCH. MAX .012 INCHES FOR SINGLE SURFACE.						SCALE 1:5 SHEET 1 OF 1		
DO NOT SCALE DRAWING				WEIGHT 16004.00 lb.				