



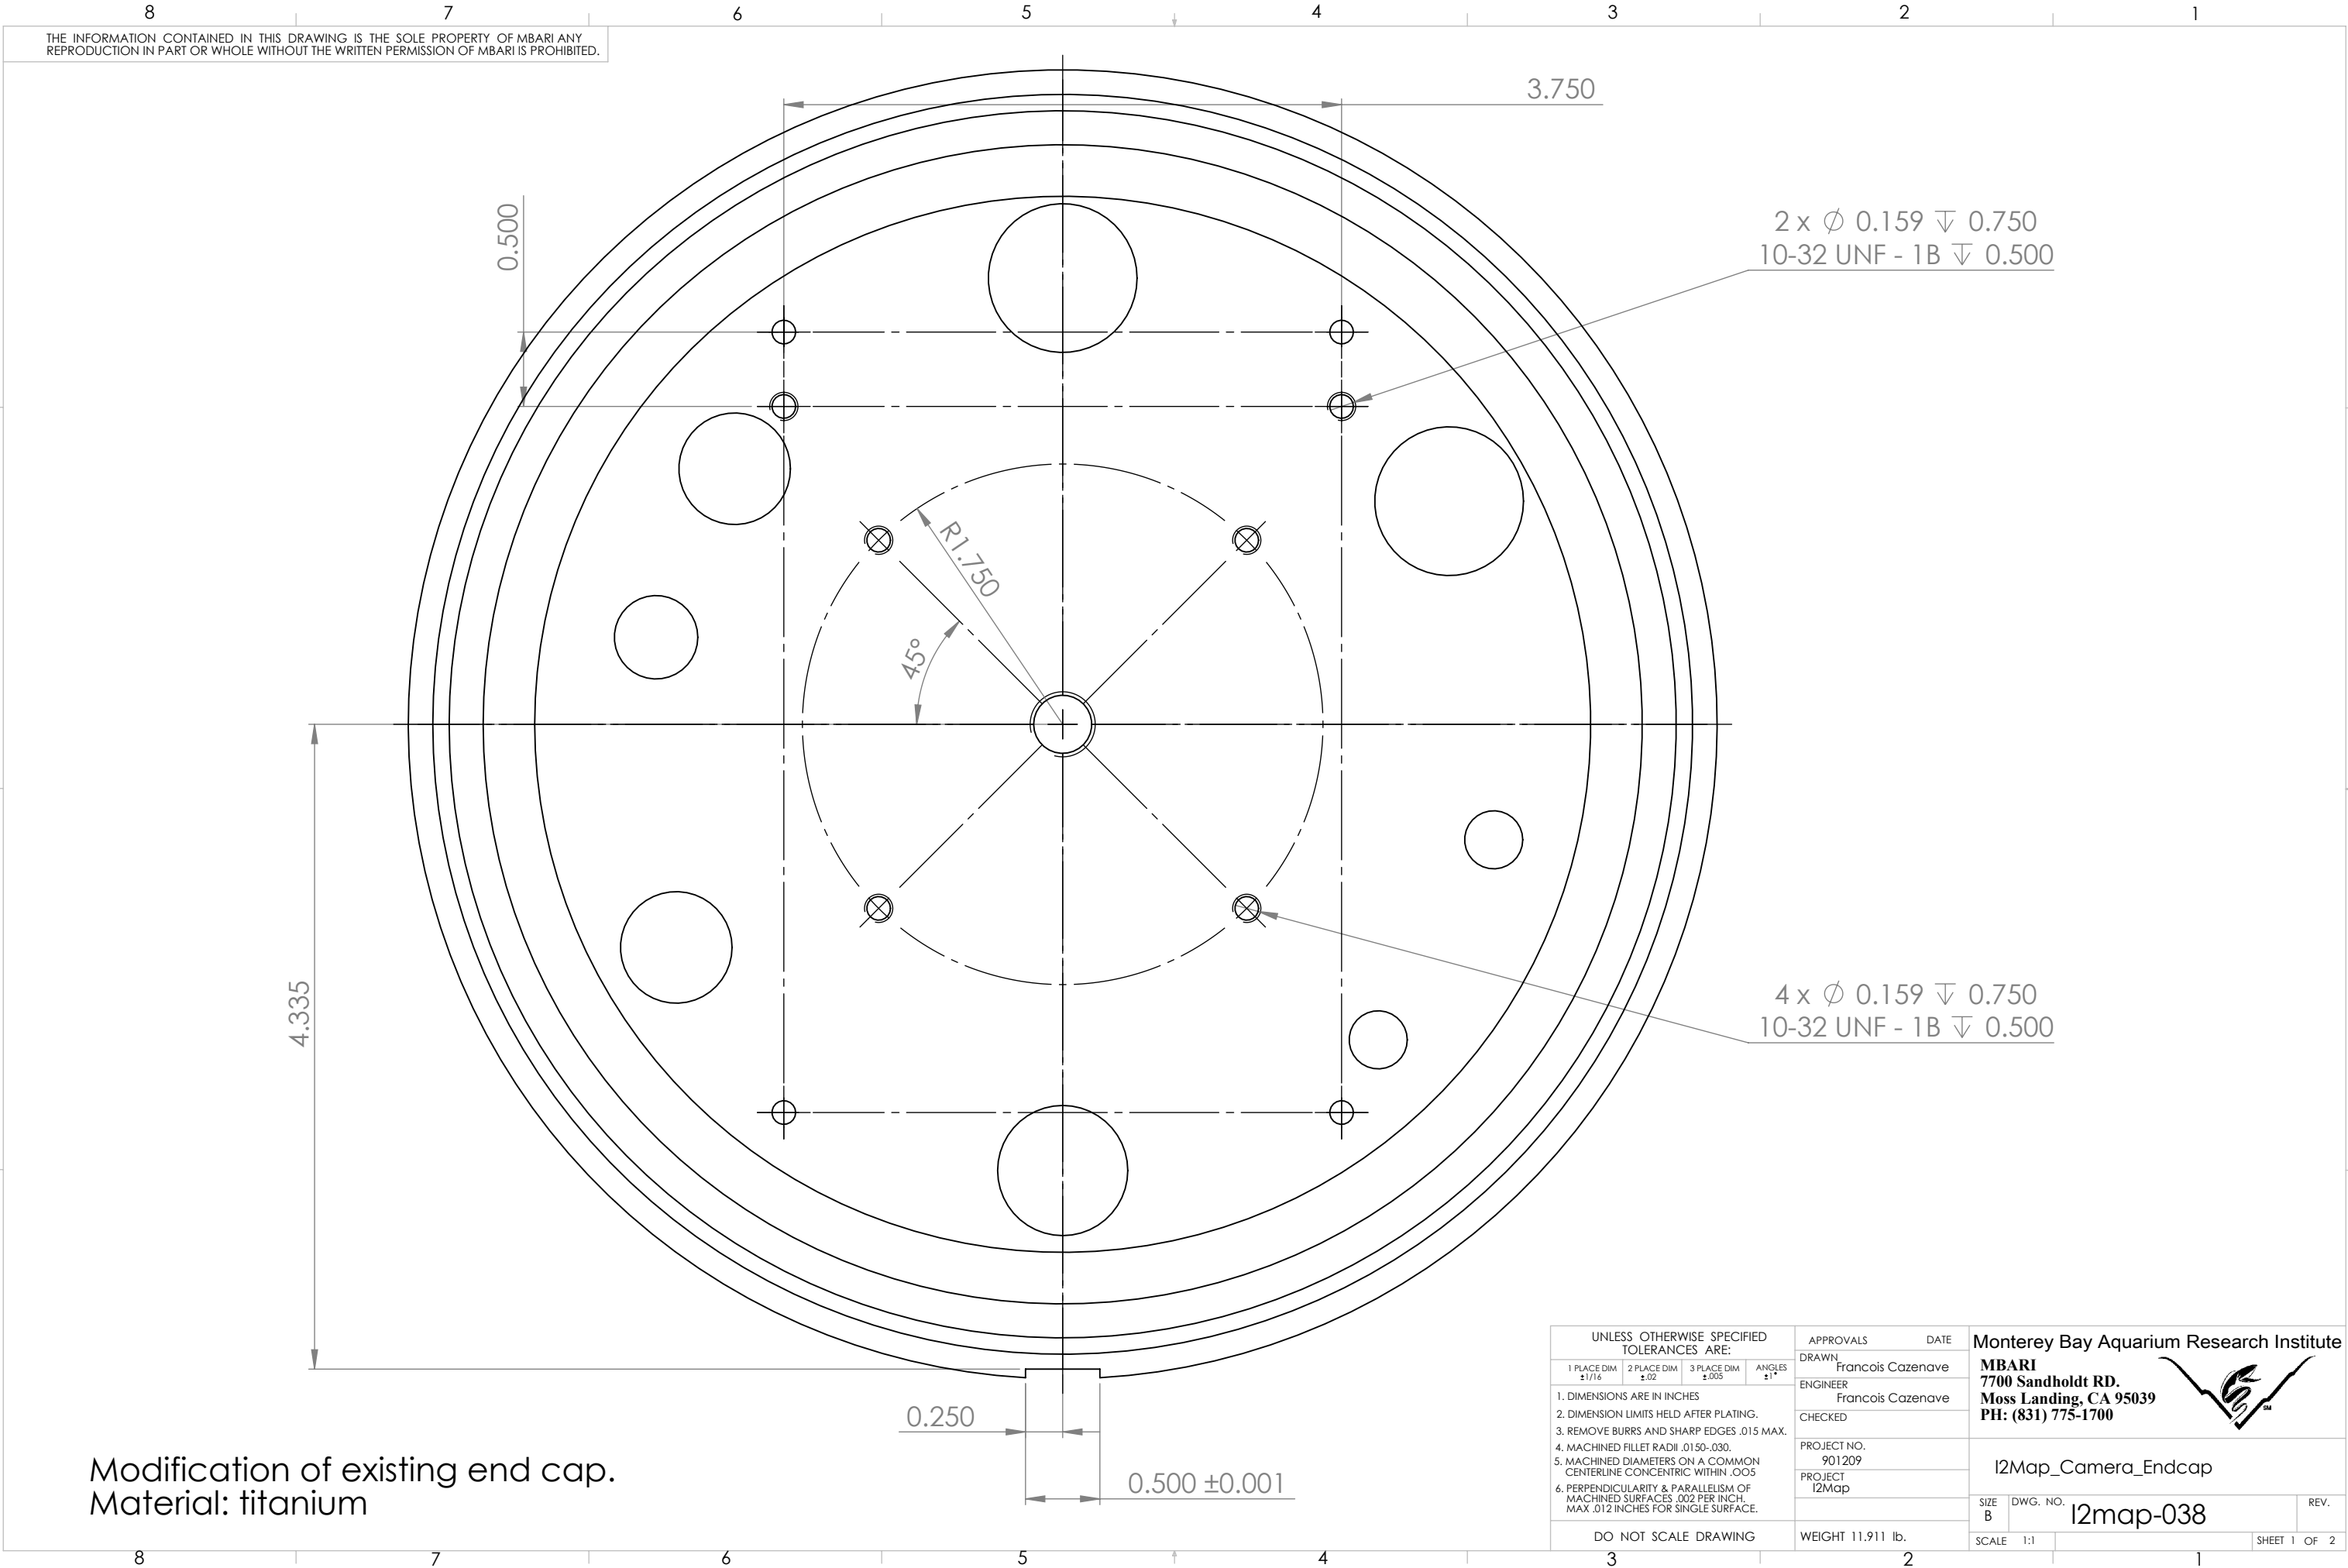

UNLESS OTHERWISE SPECIFIED TOLERANCES ARE:				APPROVALS		DATE		Monterey Bay Aquarium Research Institute MBARI 7700 Sandholdt RD. Moss Landing, CA 95039 PH: (831) 775-1700 			
1 PLACE DIM ±1/16	2 PLACE DIM ±.02	3 PLACE DIM ±.005	ANGLES ±1°	DRAWN	Francois Cazenave						
			ENGINEER	Francois Cazenave							
			CHECKED								
1. DIMENSIONS ARE IN INCHES				PROJECT NO.		901209		I2Map_Camera_Endcap			
2. DIMENSION LIMITS HELD AFTER PLATING.				PROJECT		I2Map					
3. REMOVE BURRS AND SHARP EDGES .015 MAX.				SIZE B DWG. NO. I2map-038 REV.							
4. MACHINED FILLET RADII .0150-.030.											
5. MACHINED DIAMETERS ON A COMMON CENTERLINE CONCENTRIC WITHIN .005											
6. PERPENDICULARITY & PARALLELISM OF MACHINED SURFACES .002 PER INCH, MAX .012 INCHES FOR SINGLE SURFACE.											
DO NOT SCALE DRAWING				WEIGHT 11.911 lb.		SCALE 1:1		SHEET 1 OF 2			

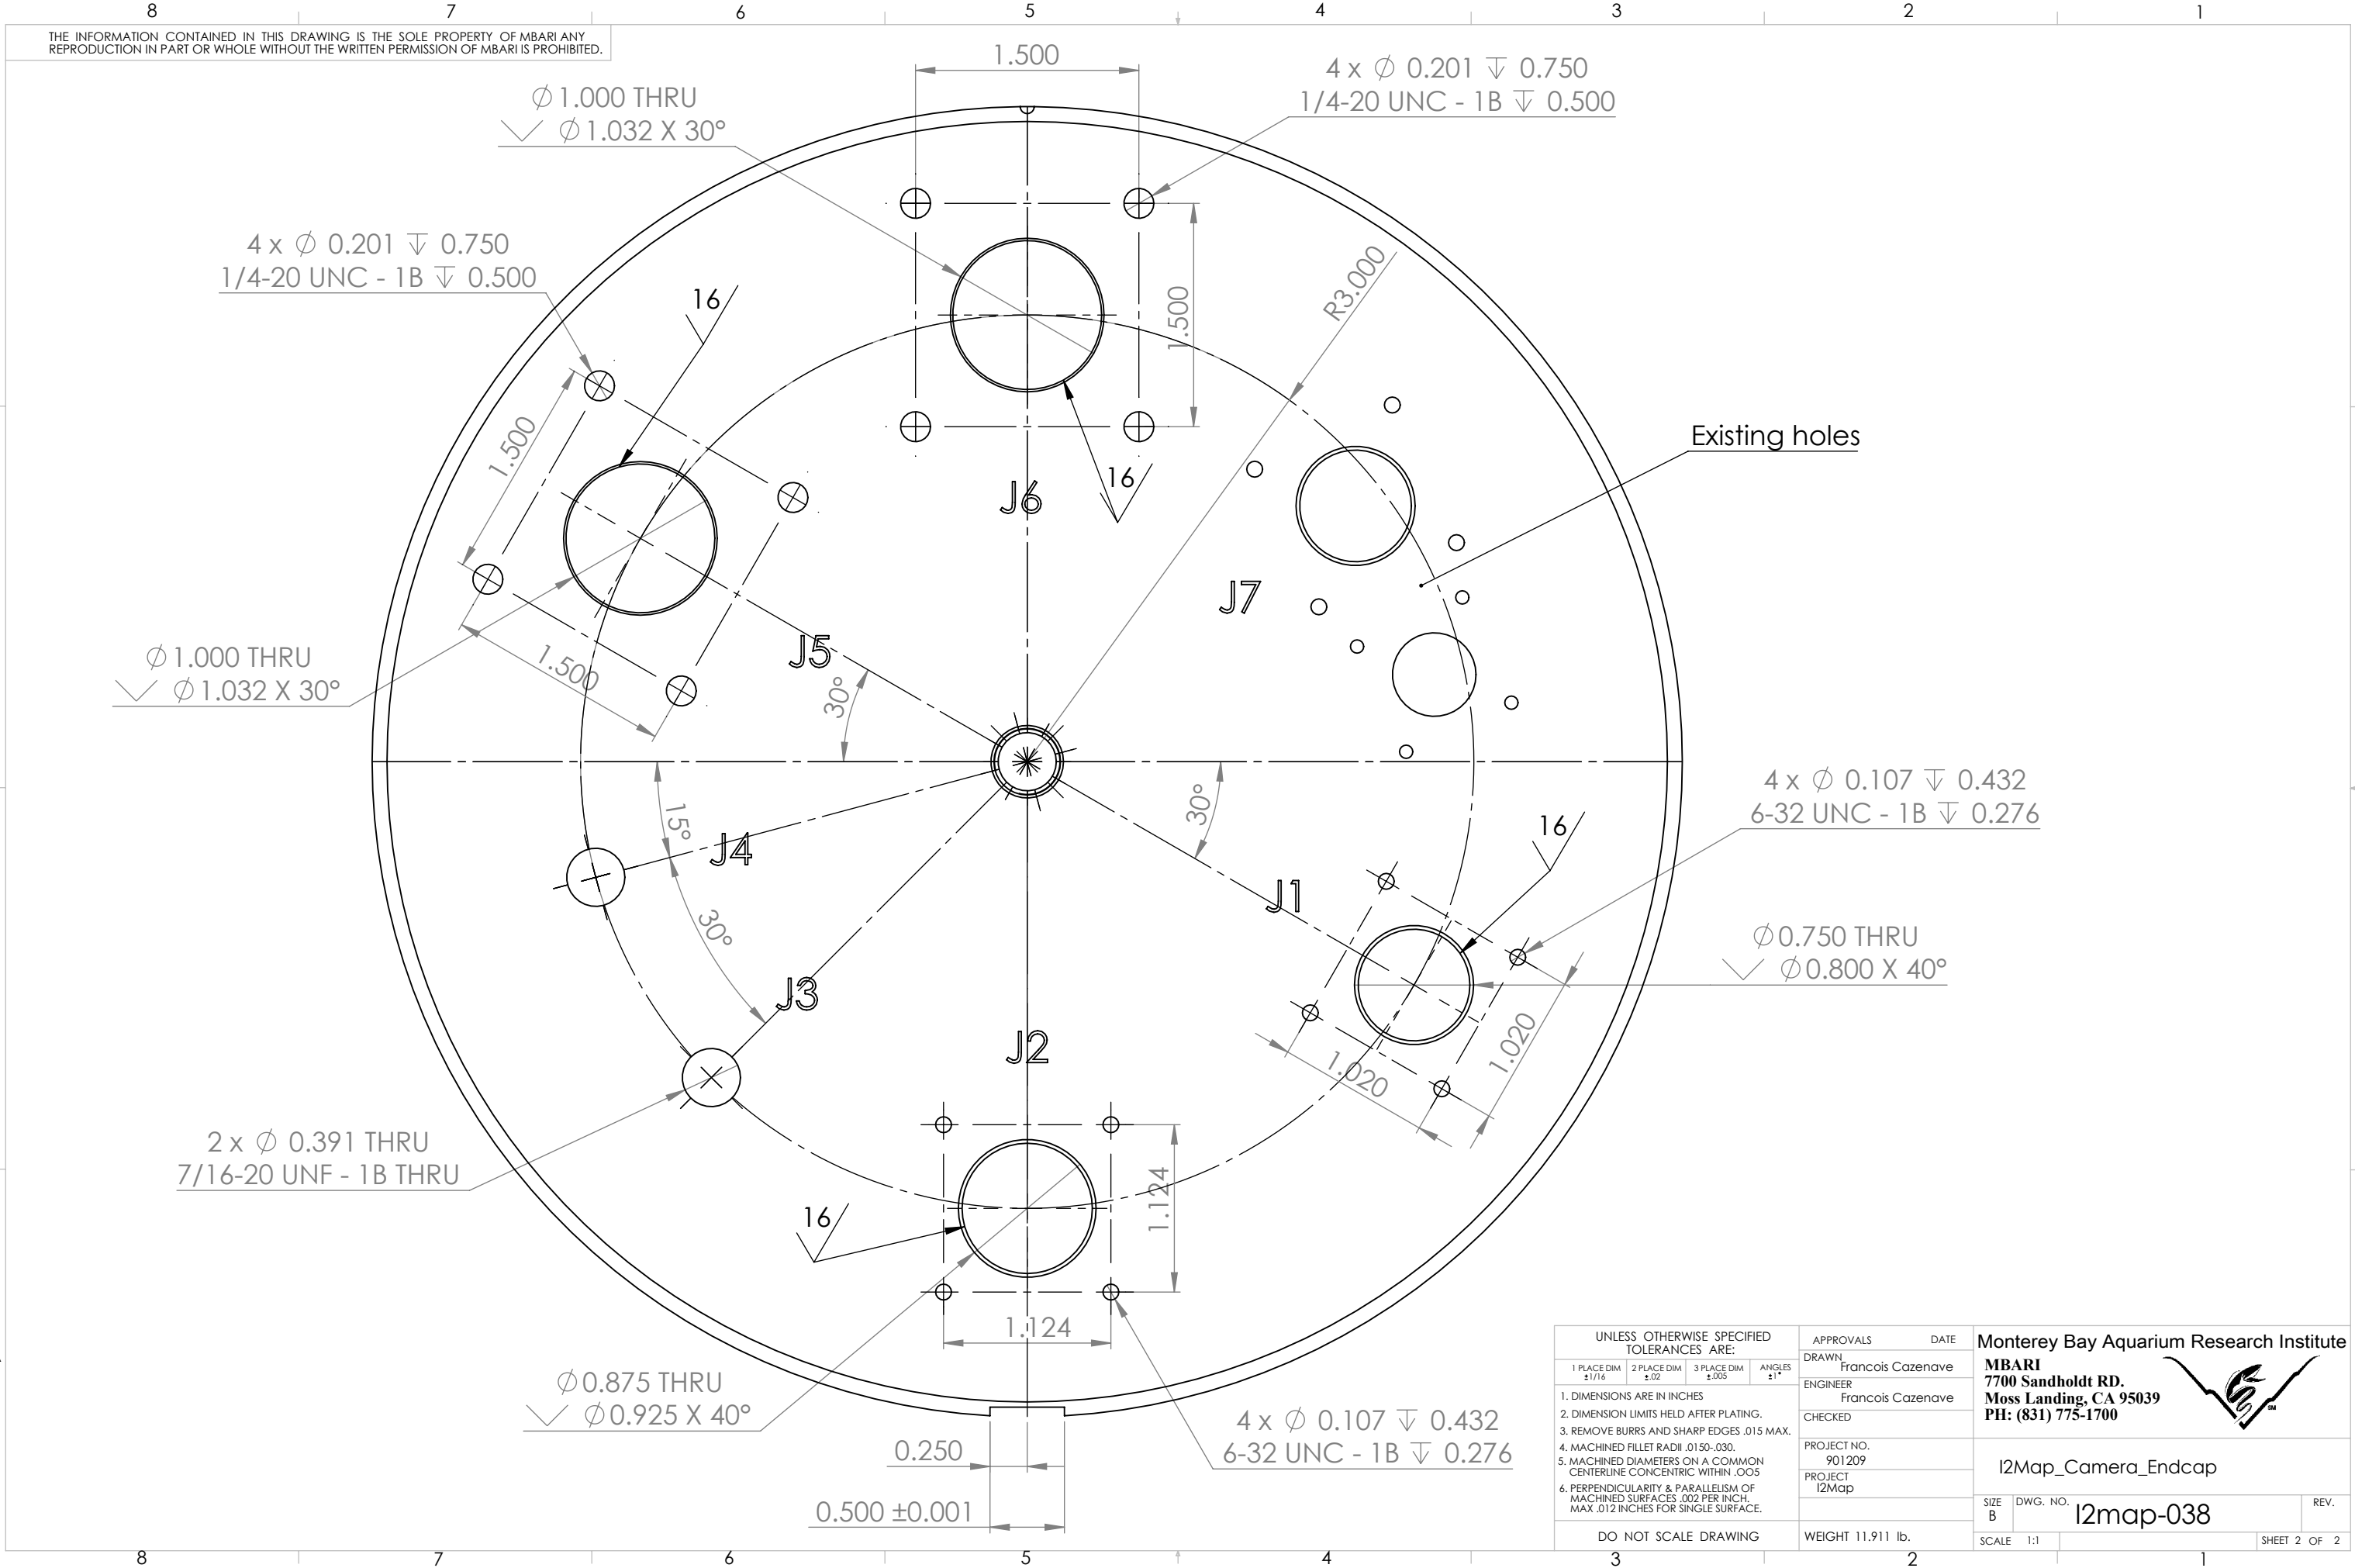

THE INFORMATION CONTAINED IN THIS DRAWING IS THE SOLE PROPERTY OF MBARI ANY REPRODUCTION IN PART OR WHOLE WITHOUT THE WRITTEN PERMISSION OF MBARI IS PROHIBITED.

UNLESS OTHERWISE SPECIFIED TOLERANCES ARE:				APPROVALS	DATE	Monterey Bay Aquarium Research Institute MBARI 7700 Sandholdt RD. Moss Landing, CA 95039 PH: (831) 775-1700		
1 PLACE DIM ±1/16	2 PLACE DIM ±.02	3 PLACE DIM ±.005	ANGLES ±1°	DRAWN	Francois Cazenave			
1. DIMENSIONS ARE IN INCHES				ENGINEER	Francois Cazenave			
2. DIMENSION LIMITS HELD AFTER PLATING.				CHECKED				
3. REMOVE BURRS AND SHARP EDGES .015 MAX.				PROJECT NO.	901209	I2Map_Camera_Endcap		
4. MACHINED FILLET RADII .0150-.030.				PROJECT	I2Map			
5. MACHINED DIAMETERS ON A COMMON CENTERLINE CONCENTRIC WITHIN .005							SIZE B	DWG. NO. I2map-038
6. PERPENDICULARITY & PARALLELISM OF MACHINED SURFACES .002 PER INCH, MAX .012 INCHES FOR SINGLE SURFACE.							SCALE 1:1	REV.
DO NOT SCALE DRAWING				WEIGHT 11.911 lb.			SHEET 2 OF 2	