
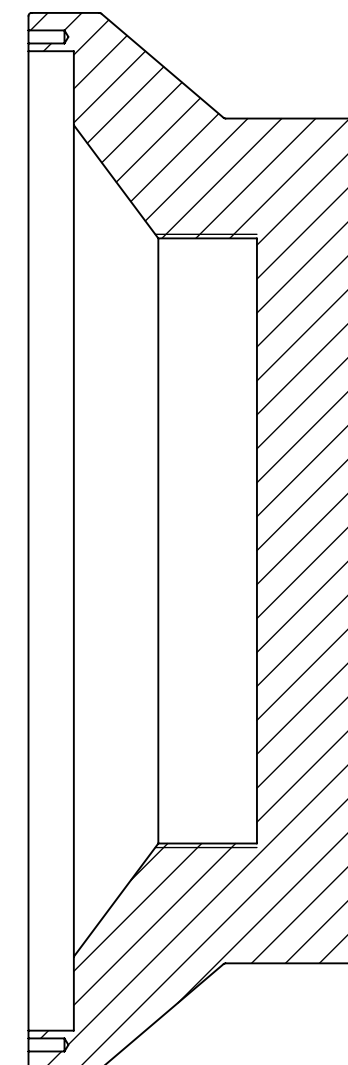


THE INFORMATION CONTAINED IN THIS DRAWING IS THE SOLE PROPERTY OF MBARI ANY REPRODUCTION IN PART OR WHOLE WITHOUT THE WRITTEN PERMISSION OF MBARI IS PROHIBITED.

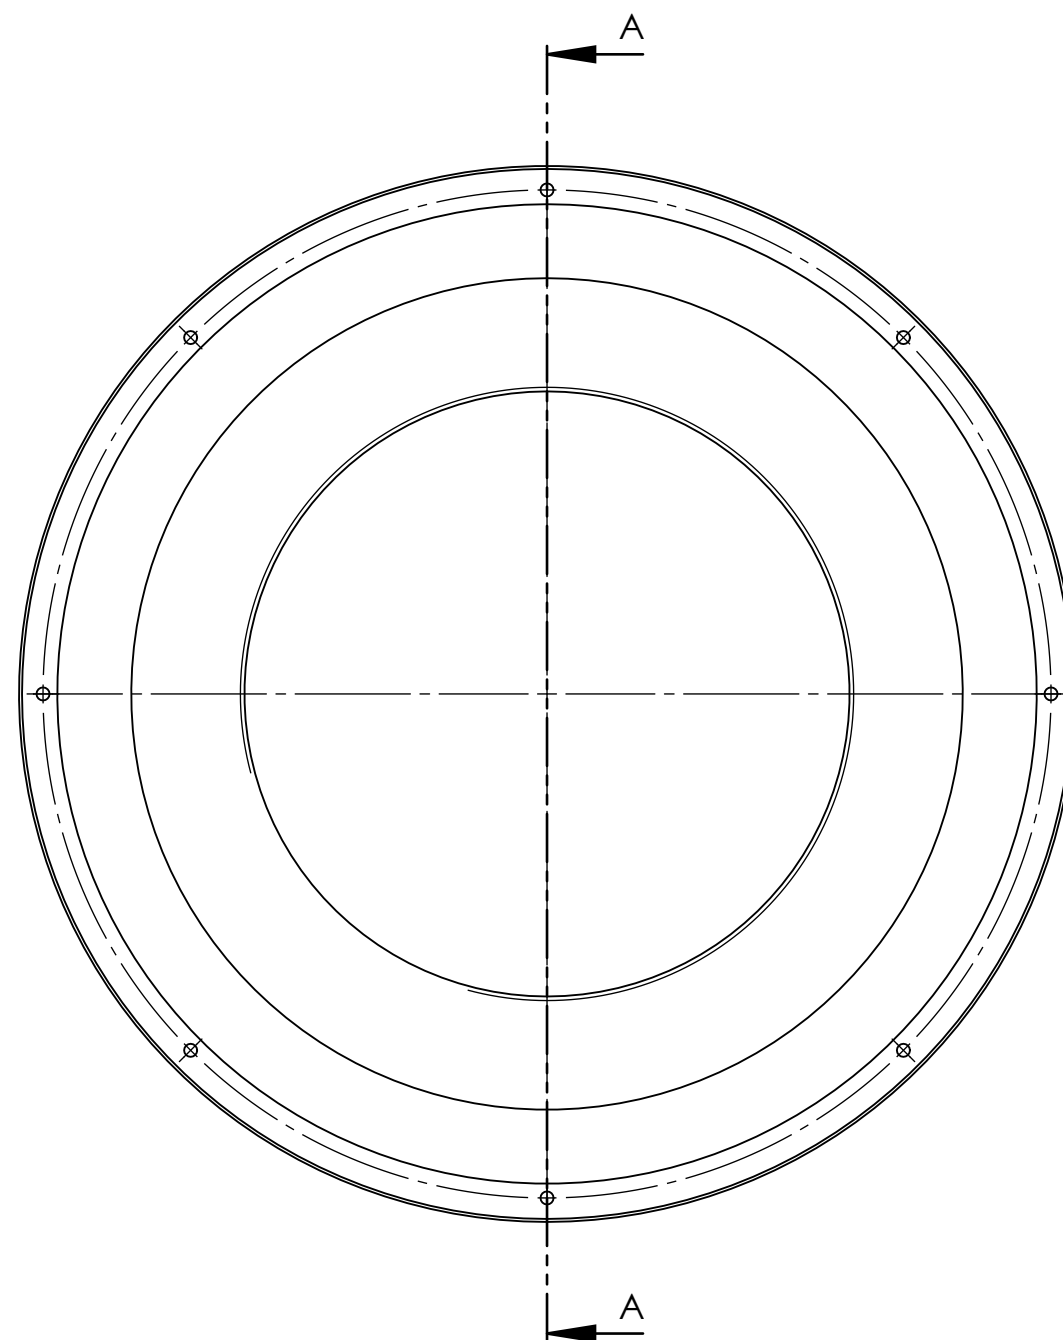

SECTION A-A

UNLESS OTHERWISE SPECIFIED TOLERANCES ARE:					APPROVALS		DATE		Monterey Bay Aquarium Research Institute		
1 PLACE DIM ±1/16	2 PLACE DIM ±.02	3 PLACE DIM ±.005	ANGLES ±1°		DRAWN Francois Cazenave						
1. DIMENSIONS ARE IN INCHES					ENGINEER Francois Cazenave						
2. DIMENSION LIMITS HELD AFTER PLATING.					CHECKED						
3. REMOVE BURRS AND SHARP EDGES .015 MAX.									MBARI 7700 Sandholdt RD. Moss Landing, CA 95039 PH: (831) 775-1700		
4. MACHINED FILLET RADII .0150-.030.					PROJECT NO. 901209.99						
5. MACHINED DIAMETERS ON A COMMON CENTERLINE CONCENTRIC WITHIN .005					PROJECT I2Map						
6. PERPENDICULARITY & PARALLELISM OF MACHINED SURFACES .002 PER INCH. MAX .012 INCHES FOR SINGLE SURFACE.									I2Map_Dome_Ring-Defeatured SIZE B DWG. NO. I2map_008 REV.		
DO NOT SCALE DRAWING					WEIGHT 24.410 lb.						
							SCALE 1:2		SHEET 1 OF 1		