


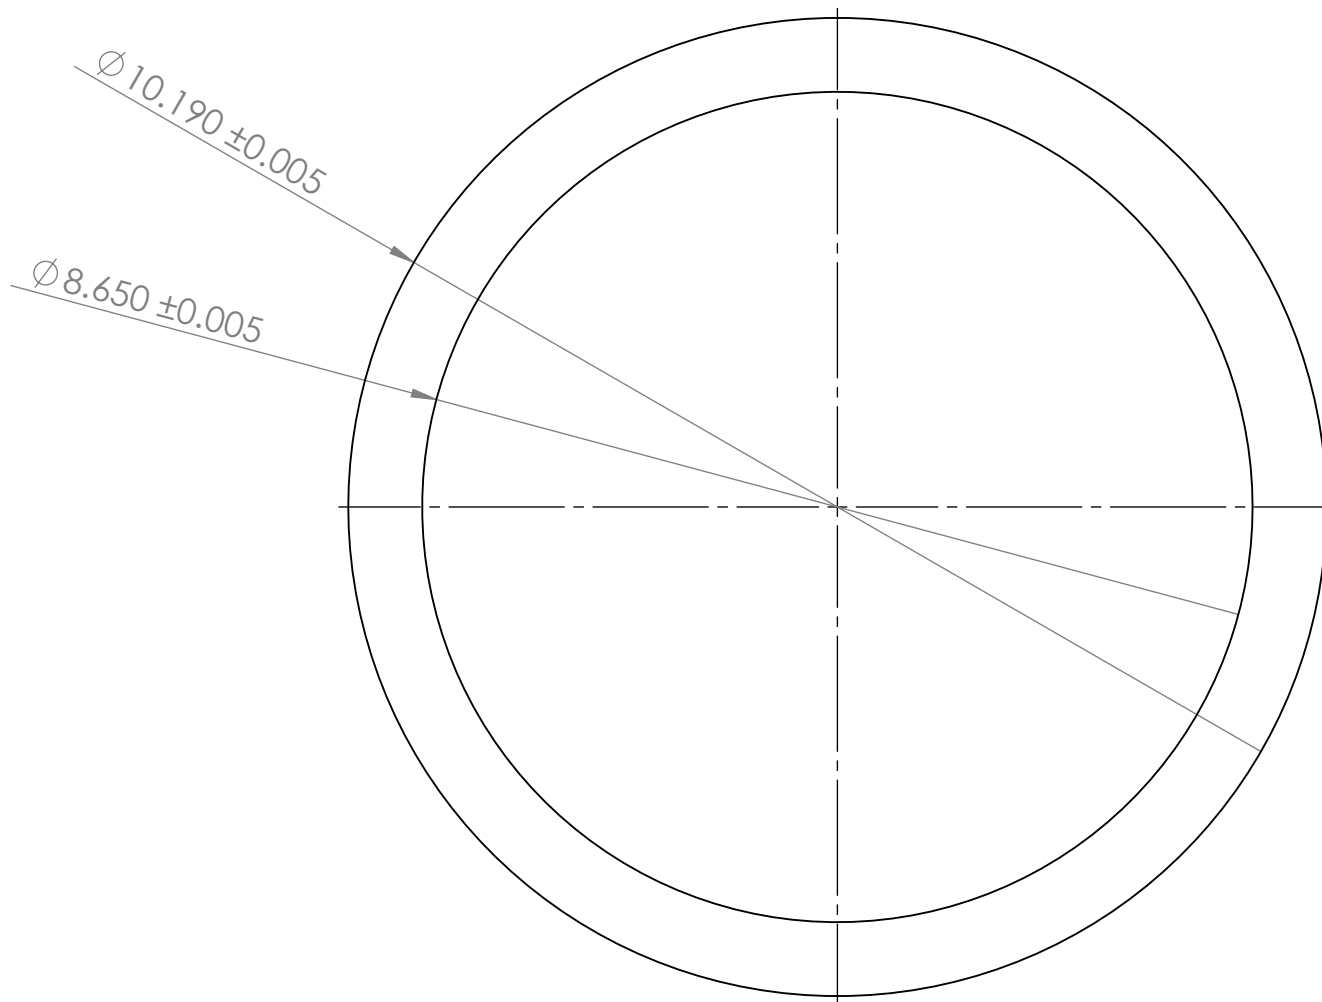

Material: 0.020" thick Cirlex
Quantity: 2

UNLESS OTHERWISE SPECIFIED TOLERANCES ARE:				APPROVALS		DATE		Monterey Bay Aquarium Research Institute				
1 PLACE DIM ±1/16	2 PLACE DIM ±.02	3 PLACE DIM ±.005	ANGLES ±1°	DRAWN	11/2/2015							
1. DIMENSIONS ARE IN INCHES 2. DIMENSION LIMITS HELD AFTER PLATING. 3. REMOVE BURRS AND SHARP EDGES .015 MAX. 4. MACHINED FILLET RADII .0150-.030. 5. MACHINED DIAMETERS ON A COMMON CENTERLINE CONCENTRIC WITHIN .005 6. PERPENDICULARITY & PARALLELISM OF MACHINED SURFACES .002 PER INCH, MAX .012 INCHES FOR SINGLE SURFACE.				CHECKED								
				ENGINEER	Francois Cazenave							
				PROJECT NO.	901209							
				PROJECT	901209							
Vendor: MBARI				WEIGHT		0.005 lb		SIZE A		DWG. NO. I2map-012		REV.
Material: PEI								SCALE: 1:5		SHEET 1 OF 1		