


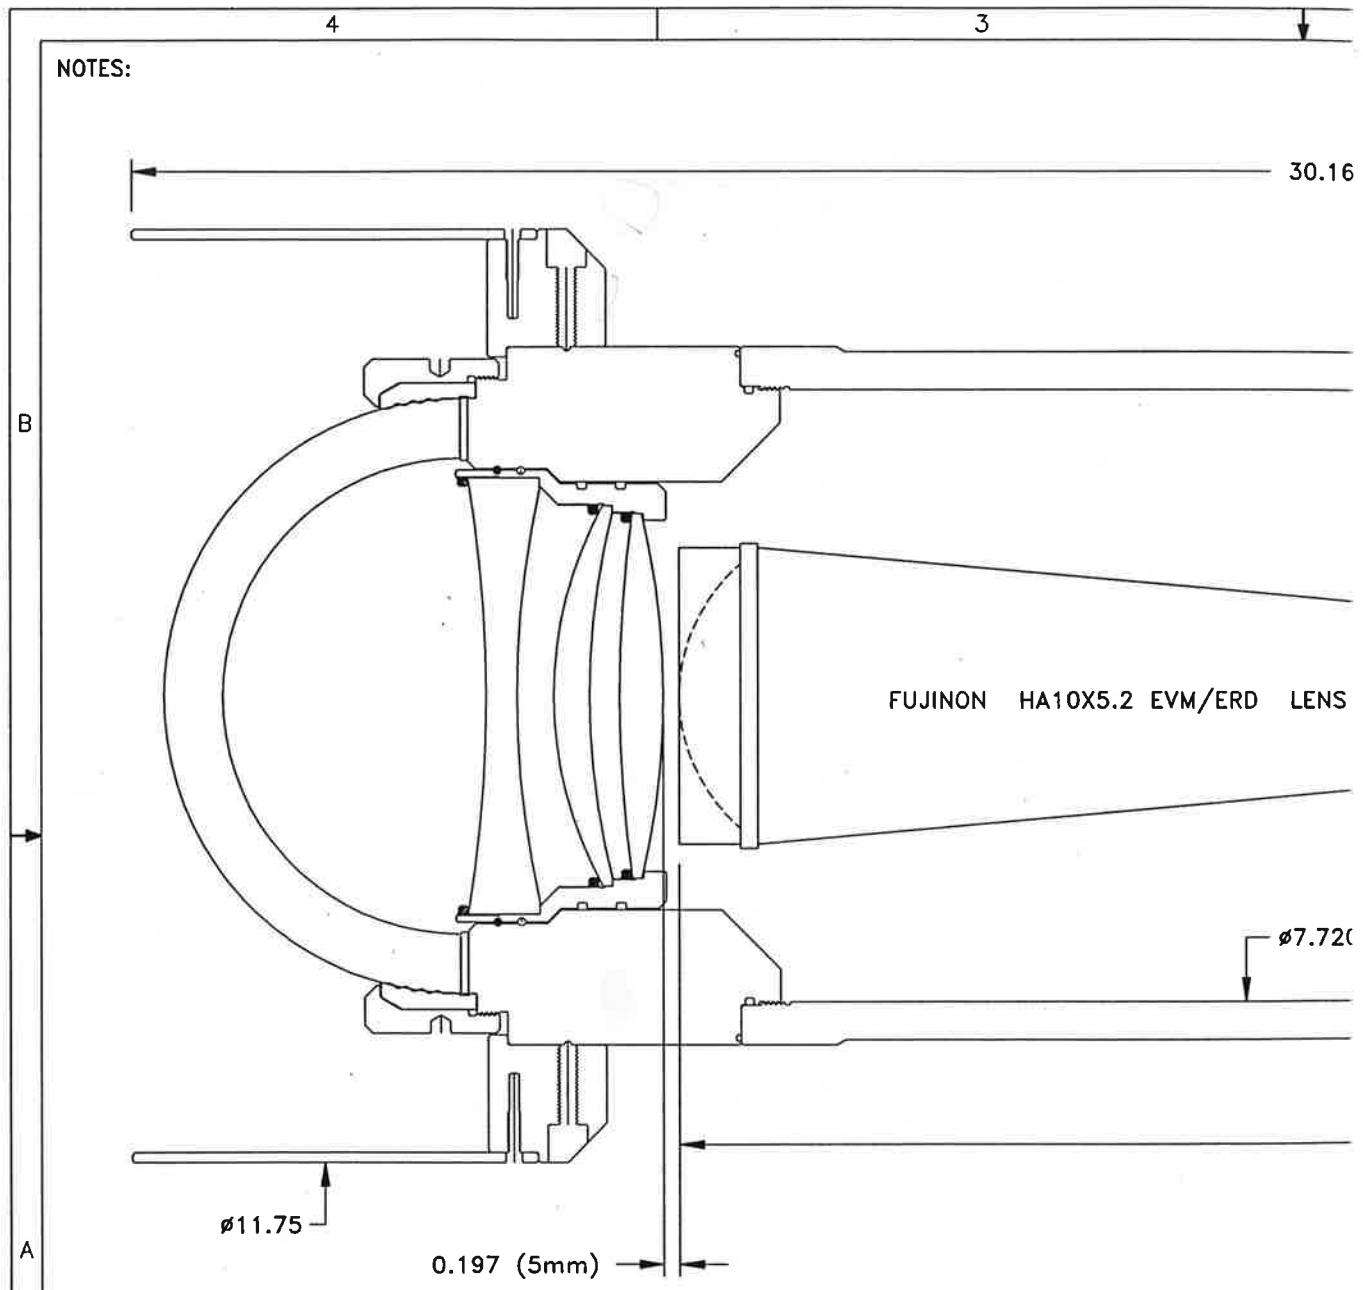


UNLESS OTHERWISE SPECIFIED

TOLERANCES:
 .XX~ : ±.02
 .XX : ±.01
 .XXX : ±.005
 HOLES : ±.003
 ANGULAR : ±0.5°
 DECIMALS : 1/16"

SURFACE FINISH
 ALL DIMENSIONS ARE IN INCHES (MM)
 REMOVE ALL BURRS
 BREAK ALL SHARP EDGES .02 - .03
 DIMENSIONS APPLY BEFORE PLATING
 DO NOT SCALE DRAWING

			MATERIAL NOTED
			SPECIFICATION
			FINISH NOTED
			PLATING
1	ZS5T0100	ZEUS 5K	
DATE	REV	ASSEMBLY	FIELD AM

TOTAL P.02

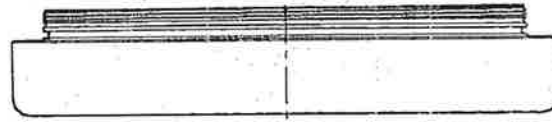

INSITE TRITECH Inc
SOLANA BEACH • CALIFORNIA • U.S.A. • TEL: 619-755-4330

SIZE 8	DRAWING NO. 7.55T0212	REVISION A
DATE 2/99	SCALE 1 = 1	SHEET 2 OF 2

