


产品编号 PRODUCT P/N	材料 MATERIAL	抛光 POLISHED	光圈/不规则 RINGS/IRR	光洁度 SURF. QUALITY	中心度 CENTERING	有效孔径 C.A	有效焦距 E.F.L	镀膜 COATING	胶合 CEMENTING	平行度 PARALLELISM	倒角 CHAMFER
901209-1	牌号 H-K9L A60 精密火	ND/VD 517/642	R1, R2	R1: 8/2 R2: 8/1	40-20	2'	R1: □246.5 R2: □213.0	SEE REMARKS			

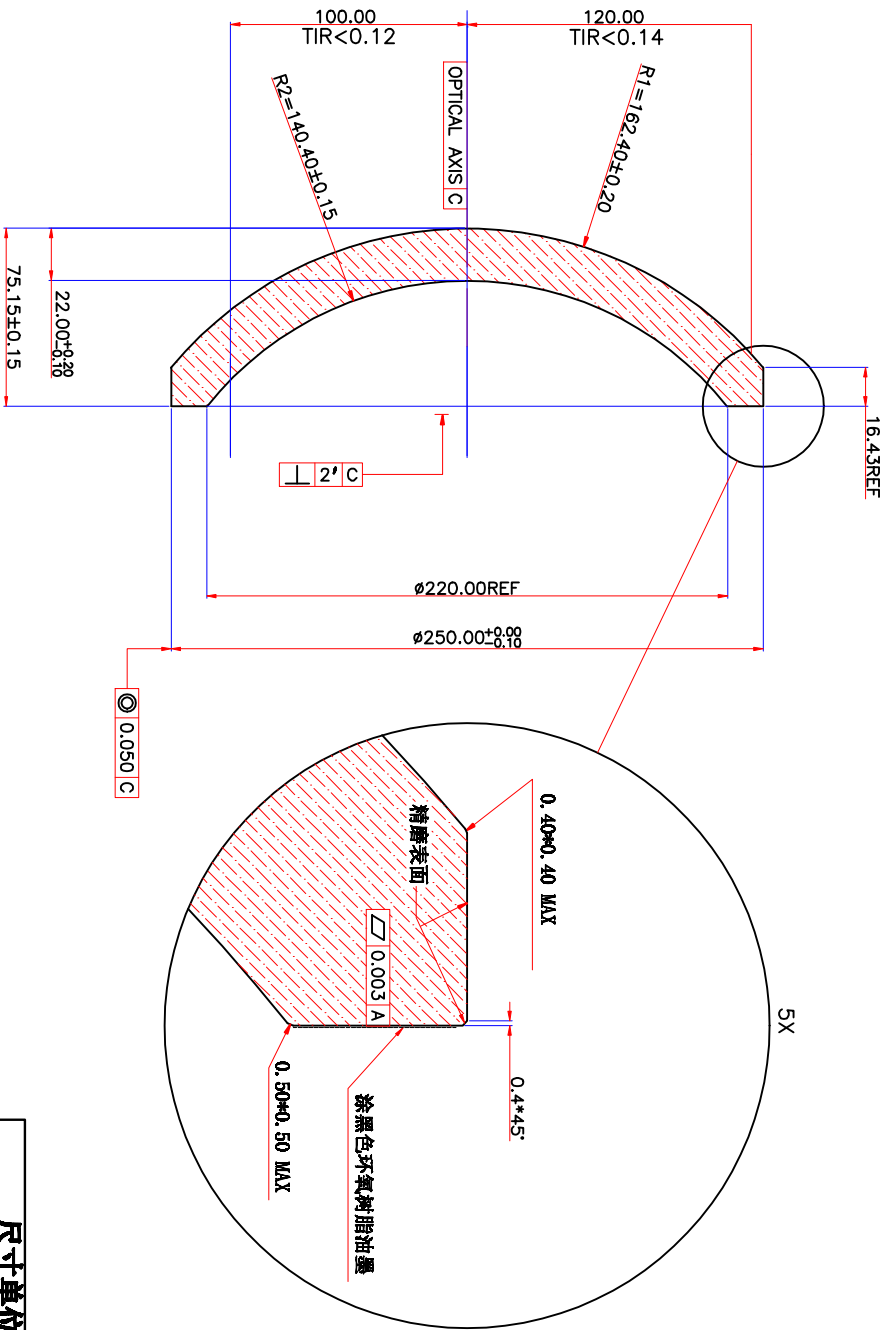

尺寸单位: MM, 未注尺寸公差 UNLESS OTHERWISE SPECIFIED DIMENSIONS ARE IN MM AND TOLERANCES ARE: .X ±0.15 .XX ±0.10 .XXX ±0.05			
---	--	--	--

附注
REMARKS

R1: SINGLE LAYER SiO₂ ANTIREFLECTION COATING @ 540 NM
单层 SiO₂ 增透膜 波长540NM
R2: BBAR COATED λ 440-740 NM. R<0.5%, AOI 0° CENTER COATING 550NM
多层增透 λ 440-740 NM. 垂直反射 R<0.5% 中心波长550NM

比例 SCALE	1:1	制图 DRAWN BY	YH.C	日期 DATE	15.1.15
投影视角 PROJECTION	1:1	审核 CHECKED BY	WH.H	日期 DATE	15.1.15
第 1 页 SHEET 1 OF 1	共 1 页	批准 APPROVED BY		日期 DATE	