



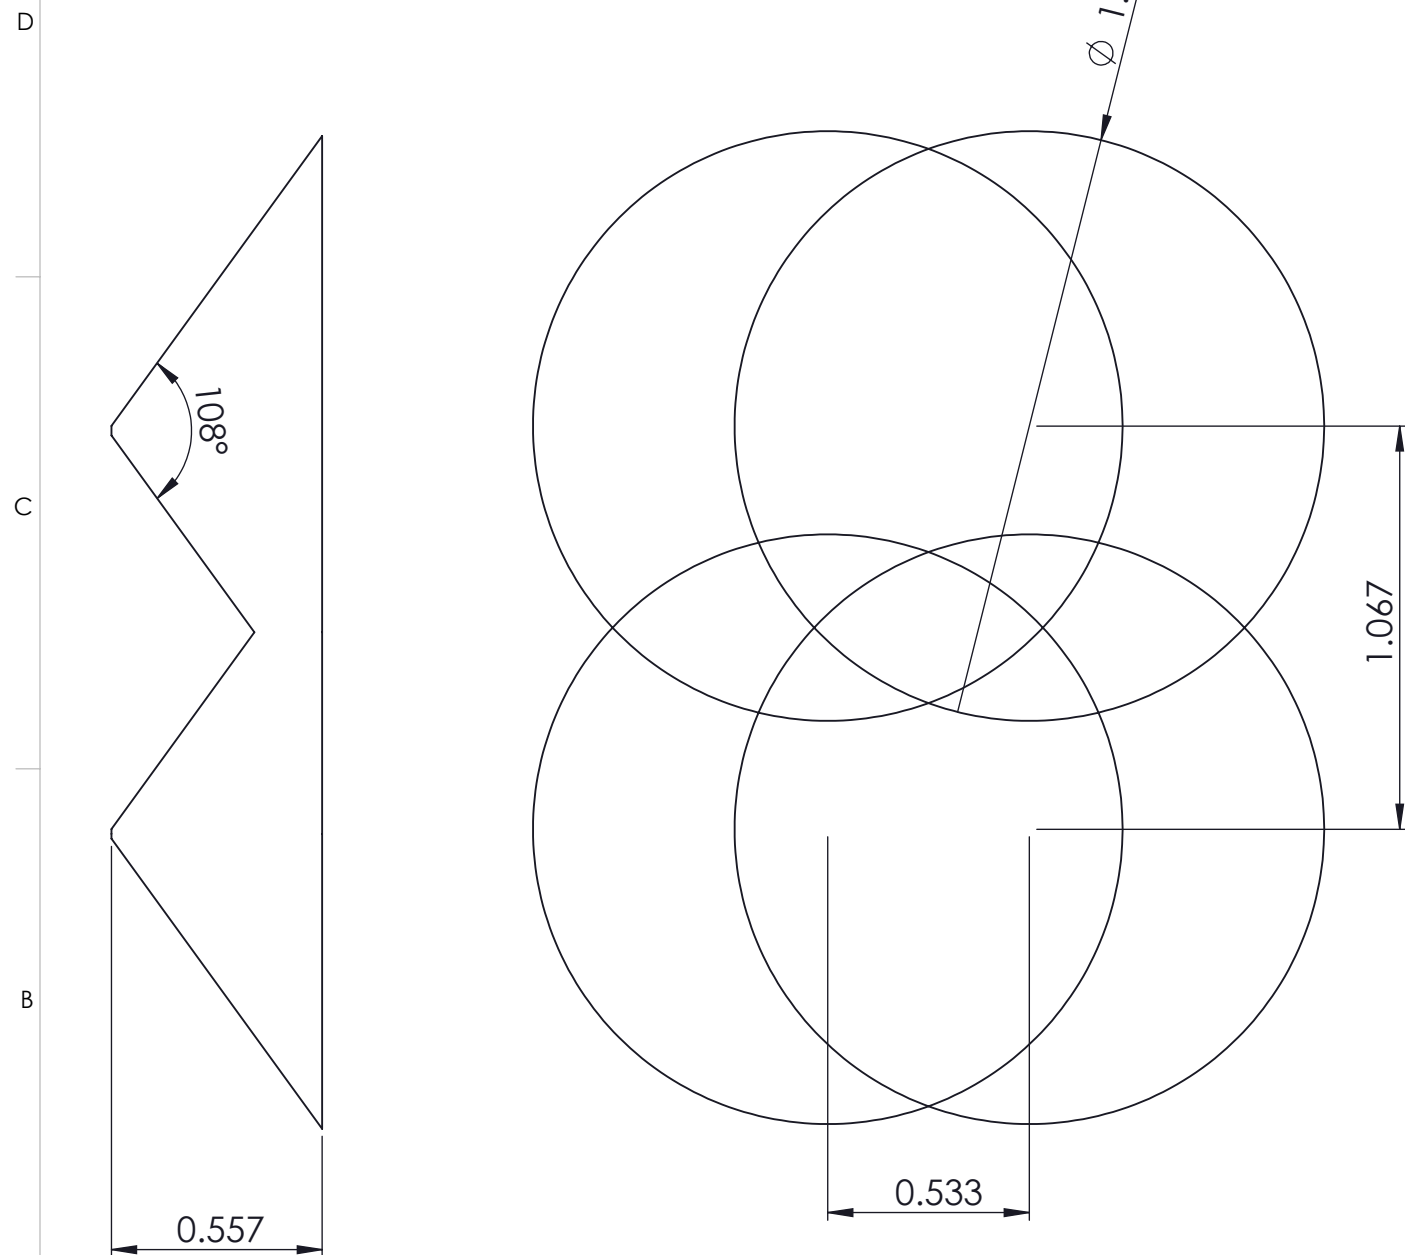

Light pattern in air

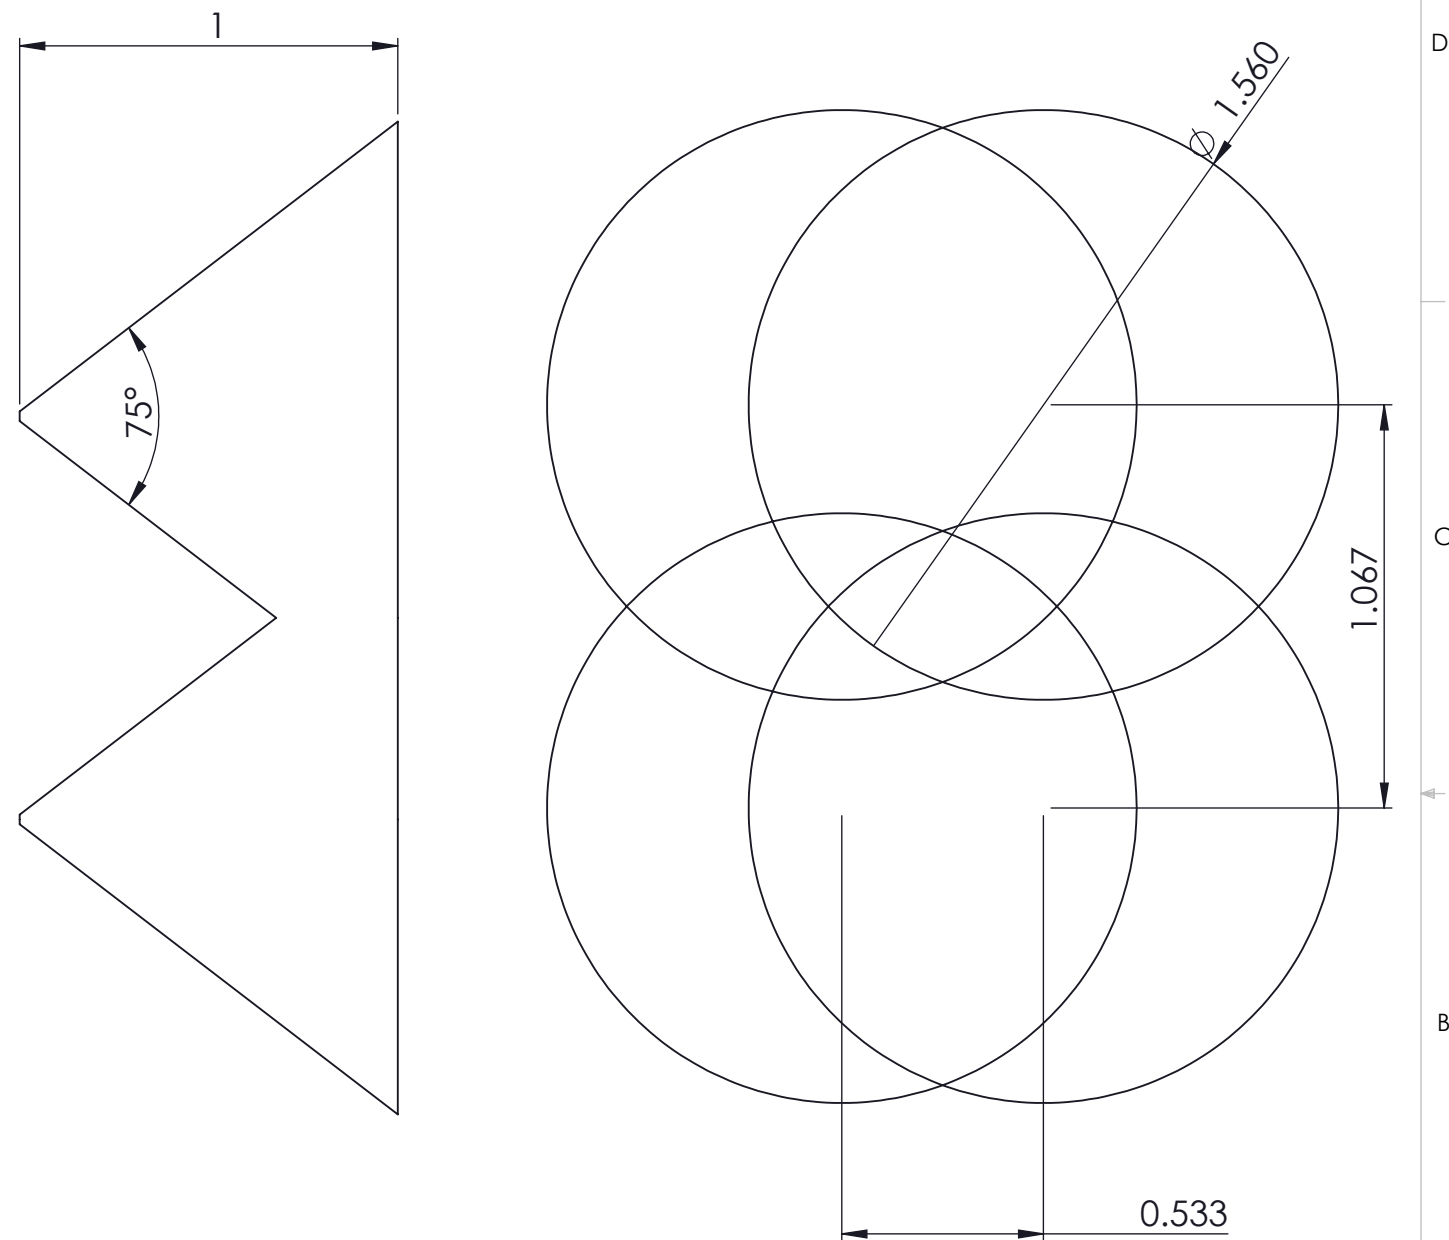

Light pattern in water

UNLESS OTHERWISE SPECIFIED TOLERANCES ARE:				APPROVALS		DATE		Monterey Bay Aquarium Research Institute MBARI 7700 Sandholdt RD. Moss Landing, CA 95039 PH: (831) 775-1700 					
1 PLACE DIM ± 1/16	2 PLACE DIM ± .02	3 PLACE DIM ± .005	ANGLES ± 1°	DRAWN Francois Cazenave									
1. DIMENSIONS ARE IN INCHES 2. DIMENSION LIMITS HELD AFTER PLATING. 3. REMOVE BURRS AND SHARP EDGES .015 MAX. 4. MACHINED FILLET RADII .0150-.030. 5. MACHINED DIAMETERS ON A COMMON CENTERLINE CONCENTRIC WITHIN .005 6. PERPENDICULARITY & PARALLELISM OF MACHINED SURFACES .002 PER INCH. MAX .012 INCHES FOR SINGLE SURFACE.				ENGINEER Francois Cazenave									
				CHECKED									
DO NOT SCALE DRAWING				PROJECT NO.									
				PROJECT									
								SIZE B		DWG. NO.		REV.	
								SCALE 1:50				SHEET 1 OF 1	