


Ø 0.201 ∇ 0.75
1/4-20 UNC ∇ 0.50

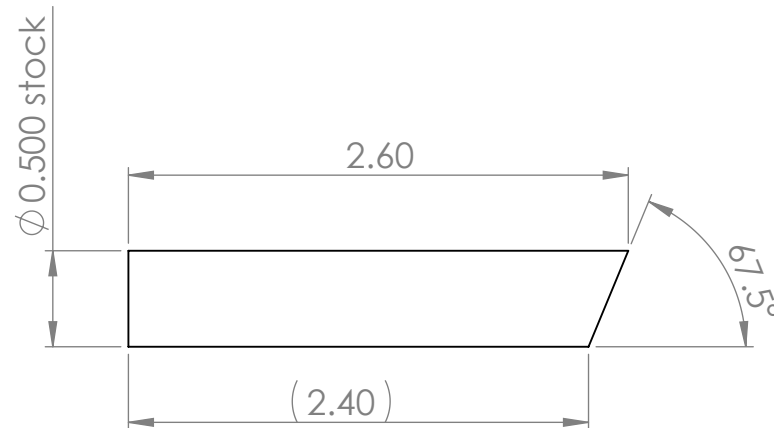

UNLESS OTHERWISE SPECIFIED TOLERANCES ARE:				APPROVALS		DATE		Monterey Bay Aquarium Research Institute			
1 PLACE DIM ±1/16	2 PLACE DIM ±.02	3 PLACE DIM ±.005	ANGLES ±1°	DRAWN	1/29/2024			MBARI 7700 Sandholdt RD. Moss Landing, CA 95039 PH: (831) 775-1700			
1. DIMENSIONS ARE IN INCHES 2. DIMENSION LIMITS HELD AFTER PLATING. 3. REMOVE BURRS AND SHARP EDGES .015 MAX. 4. MACHINED FILLET RADII .0150-.030. 5. MACHINED DIAMETERS ON A COMMON CENTERLINE CONCENTRIC WITHIN .005 6. PERPENDICULARITY & PARALLELISM OF MACHINED SURFACES .002 PER INCH, MAX .012 INCHES FOR SINGLE SURFACE.				CHECKED							
				ENGINEER	Francois Cazenave						
Vendor:				PROJECT NO.		Light_Bar_Support_1					
				PROJECT							
Material: Commercially Pure Grade 2 Textured (SS)				WEIGHT		0.08 lb		SIZE A	DWG. NO.		REV.
								SCALE: 1:1		SHEET 1 OF 1	