


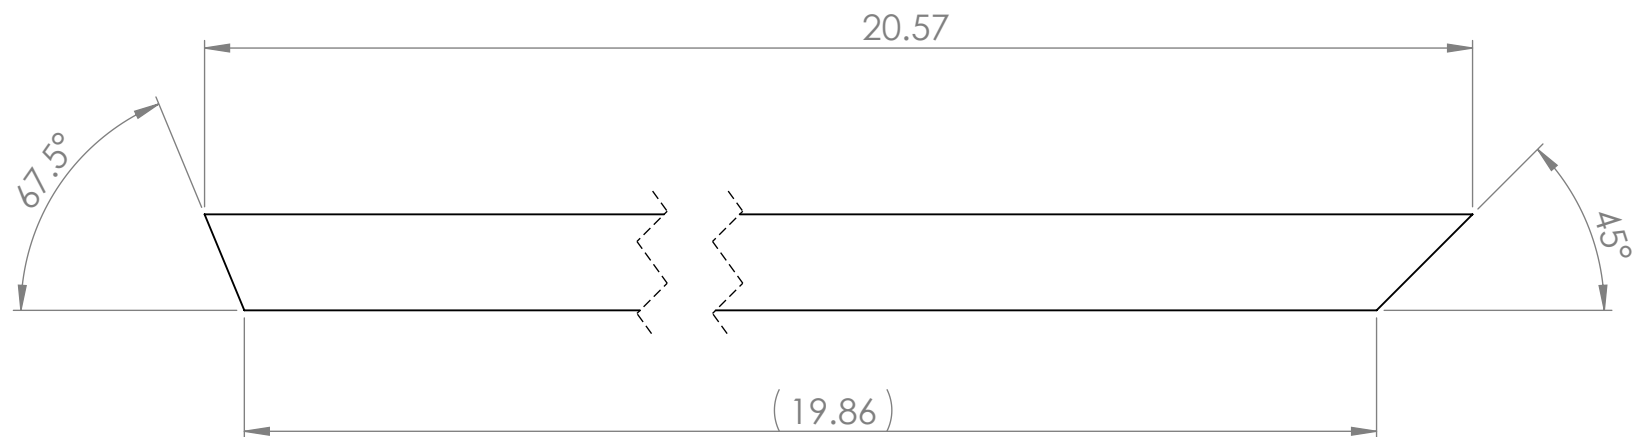

UNLESS OTHERWISE SPECIFIED TOLERANCES ARE:				APPROVALS		DATE		Monterey Bay Aquarium Research Institute			
1 PLACE DIM ±1/16	2 PLACE DIM ±.02	3 PLACE DIM ±.005	ANGLES ±1°	DRAWN	1/29/2024			MBARI 7700 Sandholdt RD. Moss Landing, CA 95039 PH: (831) 775-1700			
1. DIMENSIONS ARE IN INCHES 2. DIMENSION LIMITS HELD AFTER PLATING. 3. REMOVE BURRS AND SHARP EDGES .015 MAX. 4. MACHINED FILLET RADIUS .0150-.030. 5. MACHINED DIAMETERS ON A COMMON CENTERLINE CONCENTRIC WITHIN .005 6. PERPENDICULARITY & PARALLELISM OF MACHINED SURFACES .002 PER INCH, MAX .012 INCHES FOR SINGLE SURFACE.				CHECKED							
				ENGINEER	Francois Cazenave			Light_Bar_Support_2			
				PROJECT NO.							
				PROJECT							
Vendor:				SIZE		DWG. NO.				REV.	
Material: Commercially Pure grade 2 longitudinal (SS)				WEIGHT		0.65 lb		SCALE: 1:5		SHEET 1 OF 1	